



Perperian Residence

357 Porter st
Melrose, MA

Development Design

Project Number:

New Construction

DATE 12/8/20


REVISIONS

Basement Plan

DRAWING NUMBER:

A0

SCALE 1/4" = 1'-0"

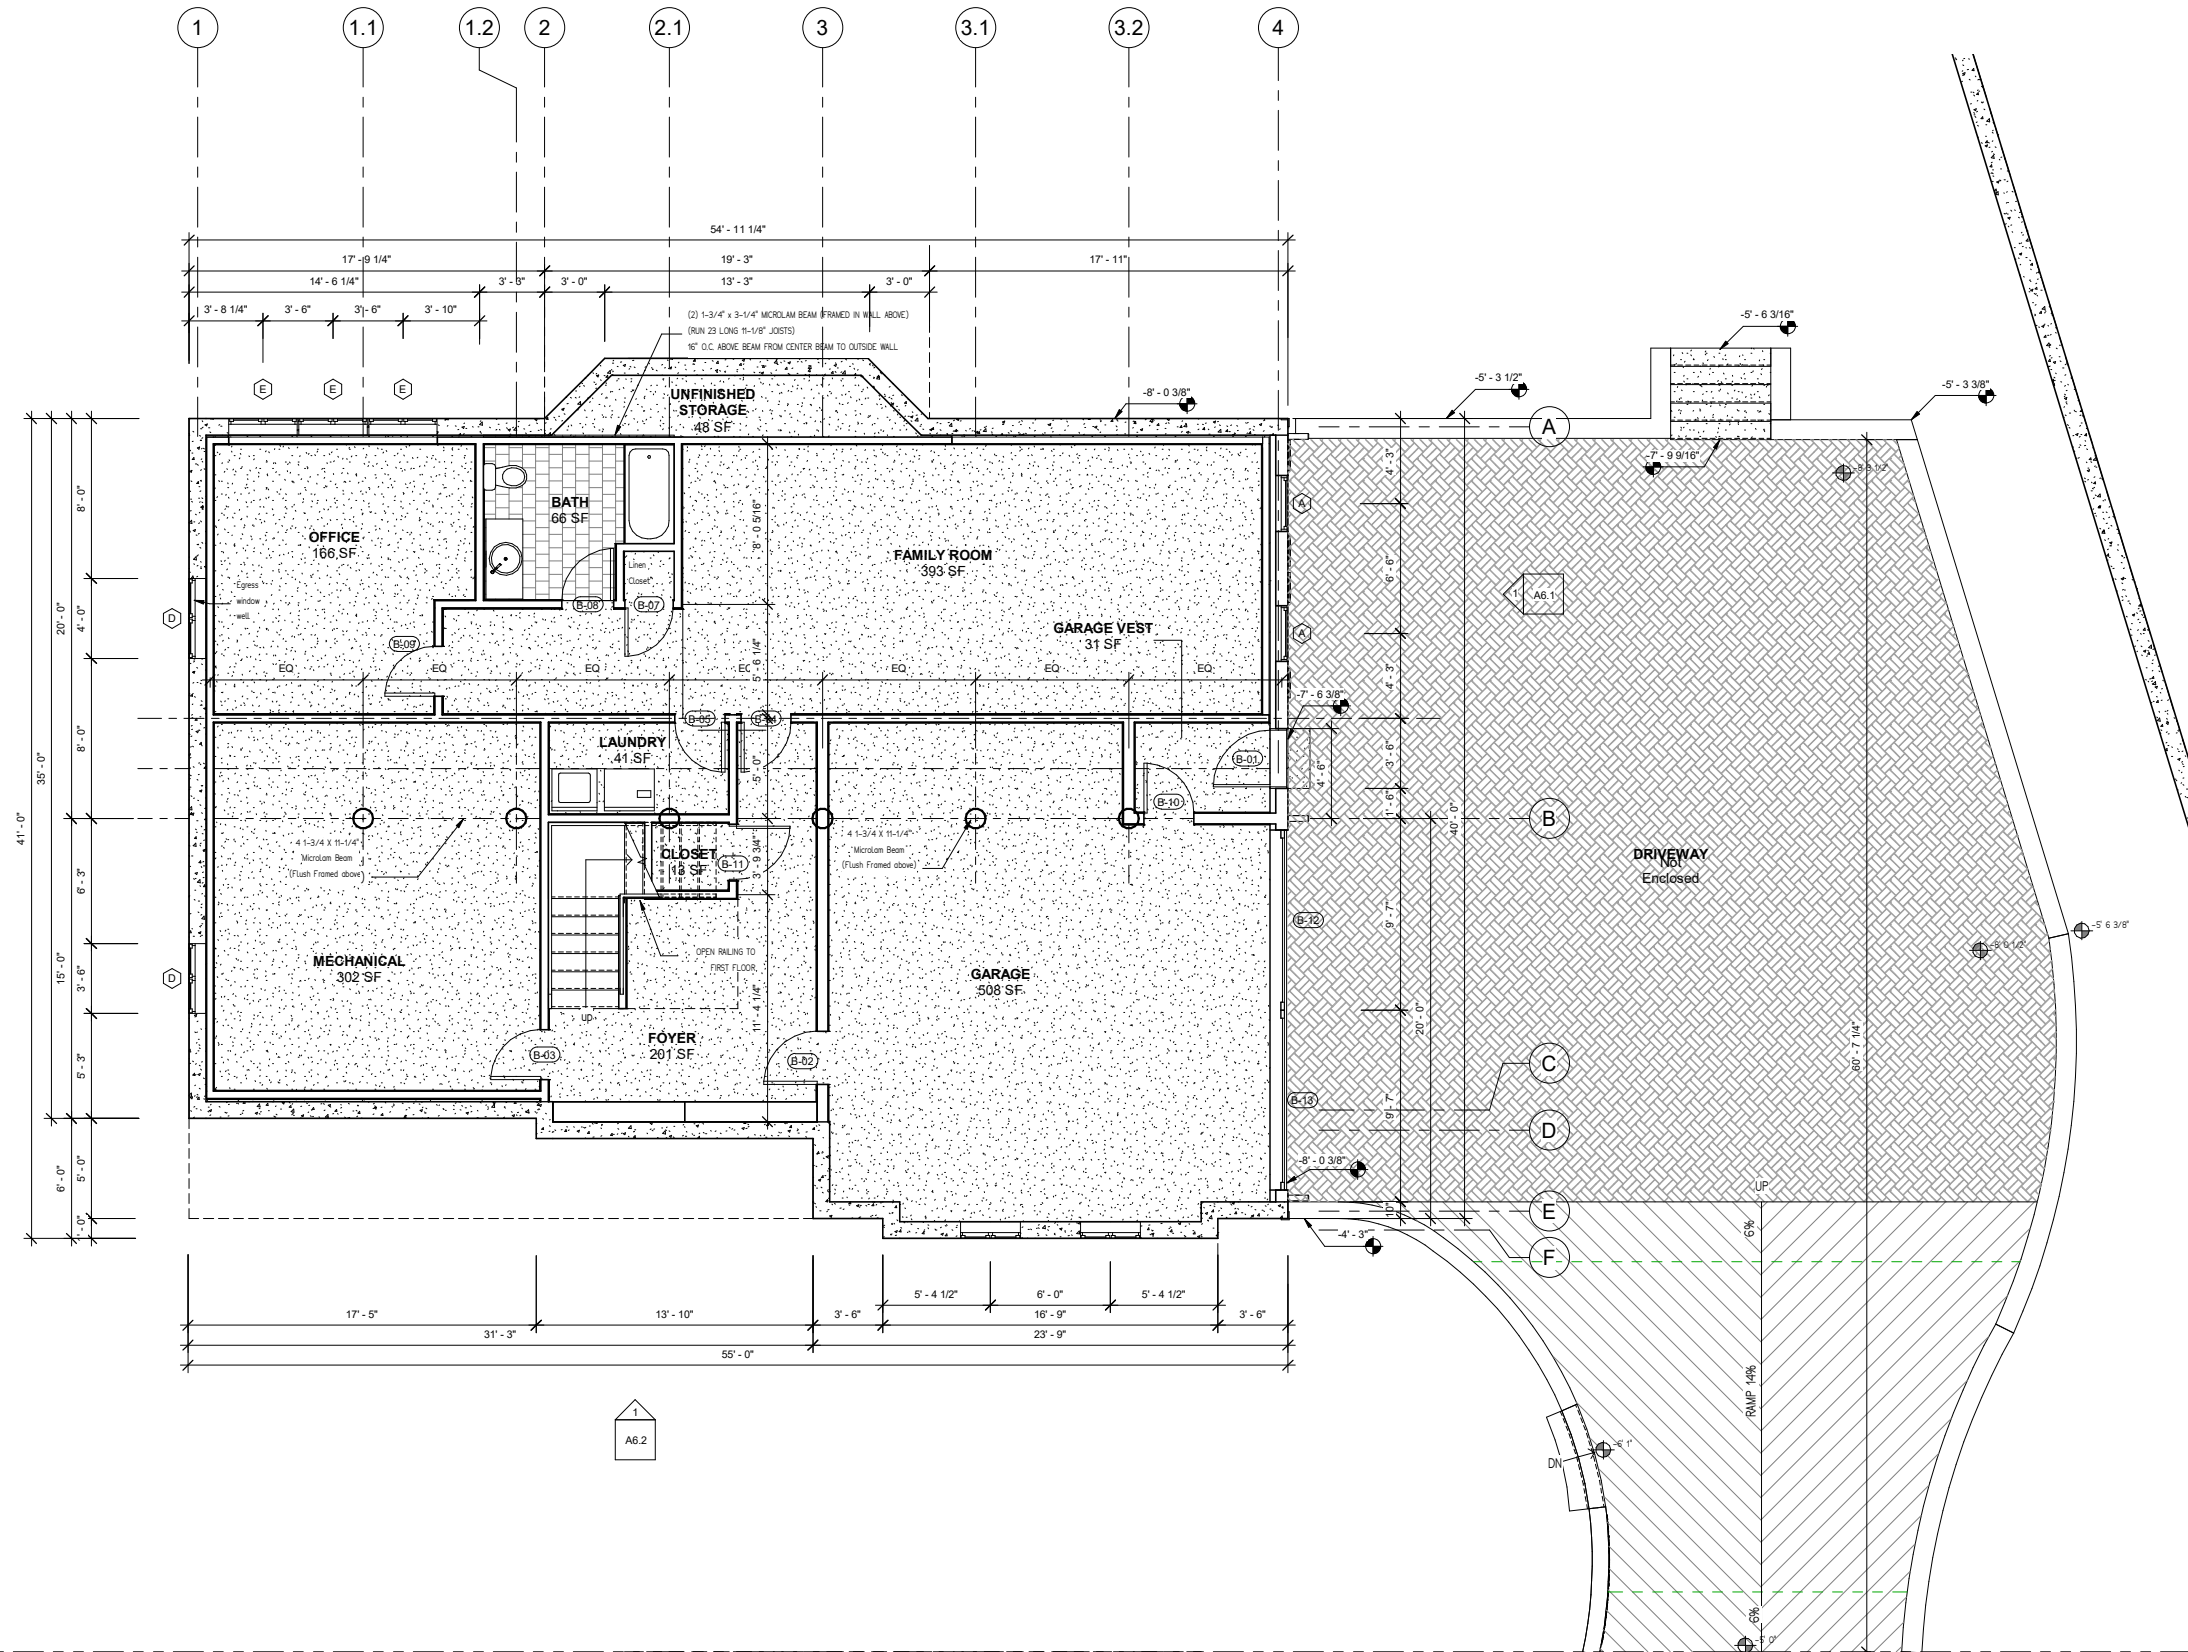

① Basement
1/4" = 1'-0"



Perperian Residence

357 Porter st
Melrose, MA

Development Design

Project Number:

New Construction

DATE: _____


REVISIONS

First Floor Plan

DRAWING NUMBER:

A1

SCALE: 1/4" = 1'-0"

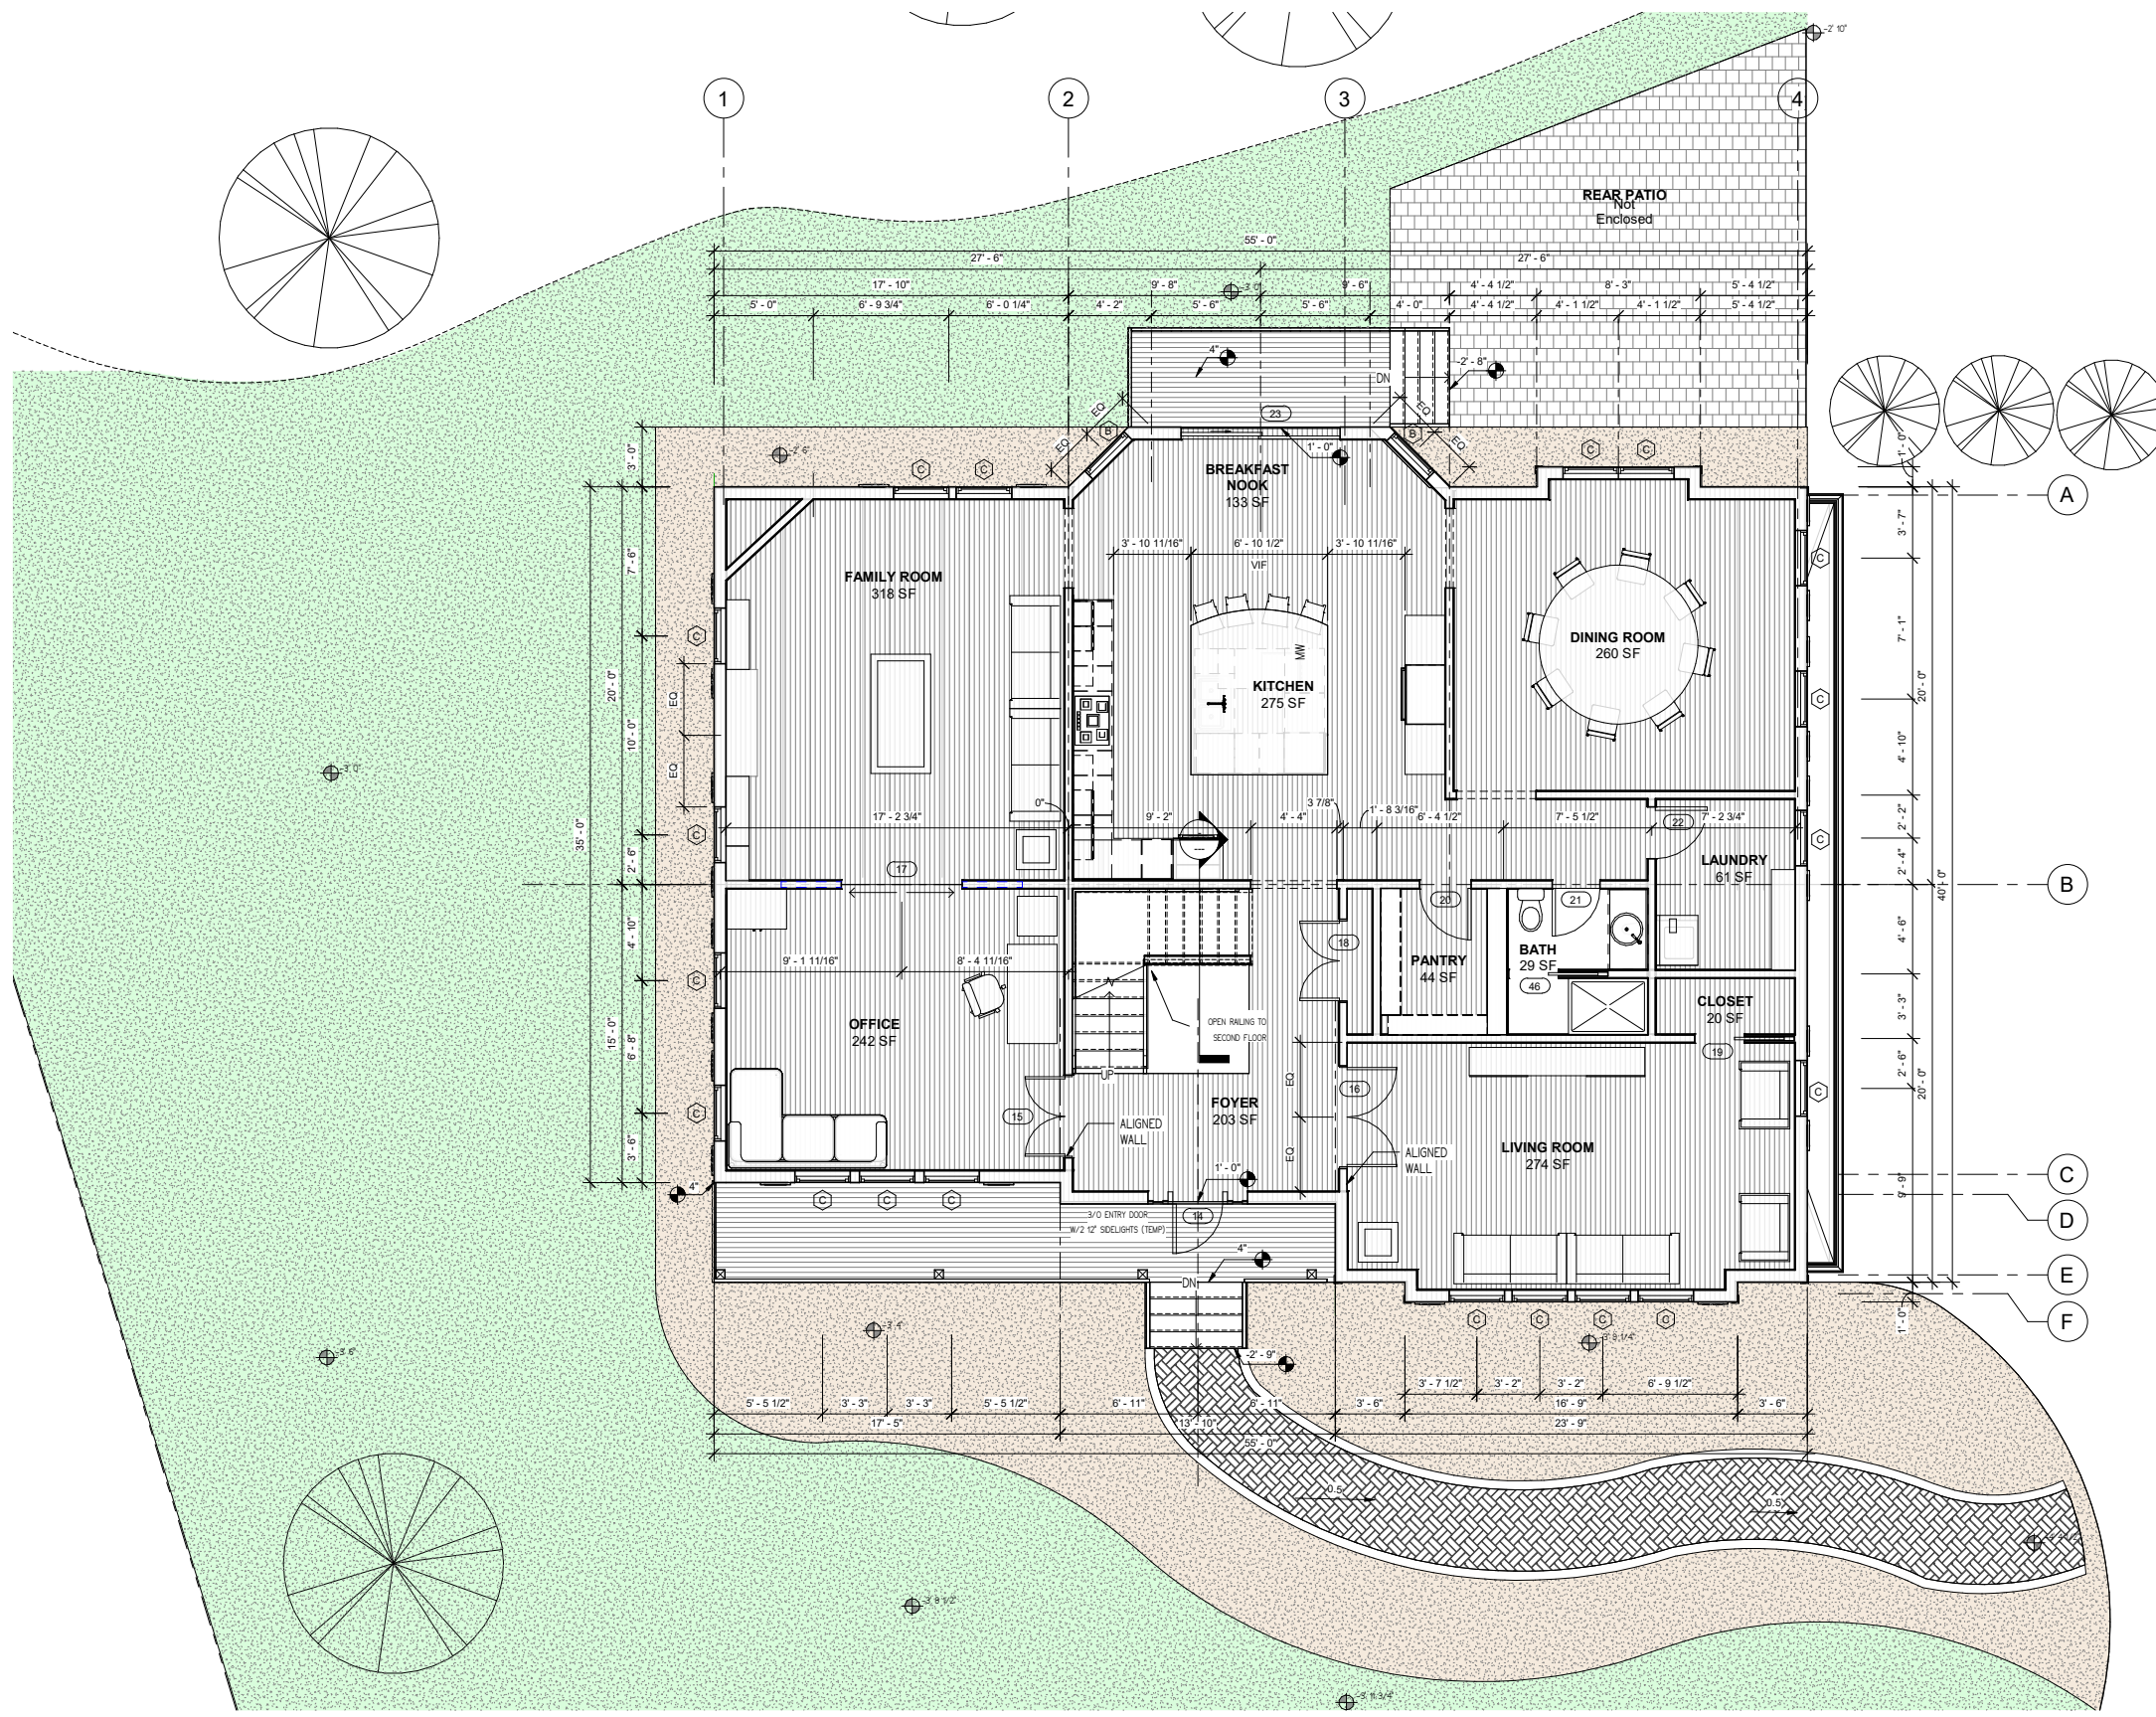

1 First Floor
1/4" = 1'-0"



**Perperian
Residence**

357 Porter st
Melrose, MA

Development Design

Project Number:

New Construction

DATE: date


REVISIONS

Second Floor Plan

DRAWING
NUMBER:

A2

SCALE 1/4" = 1'-0"

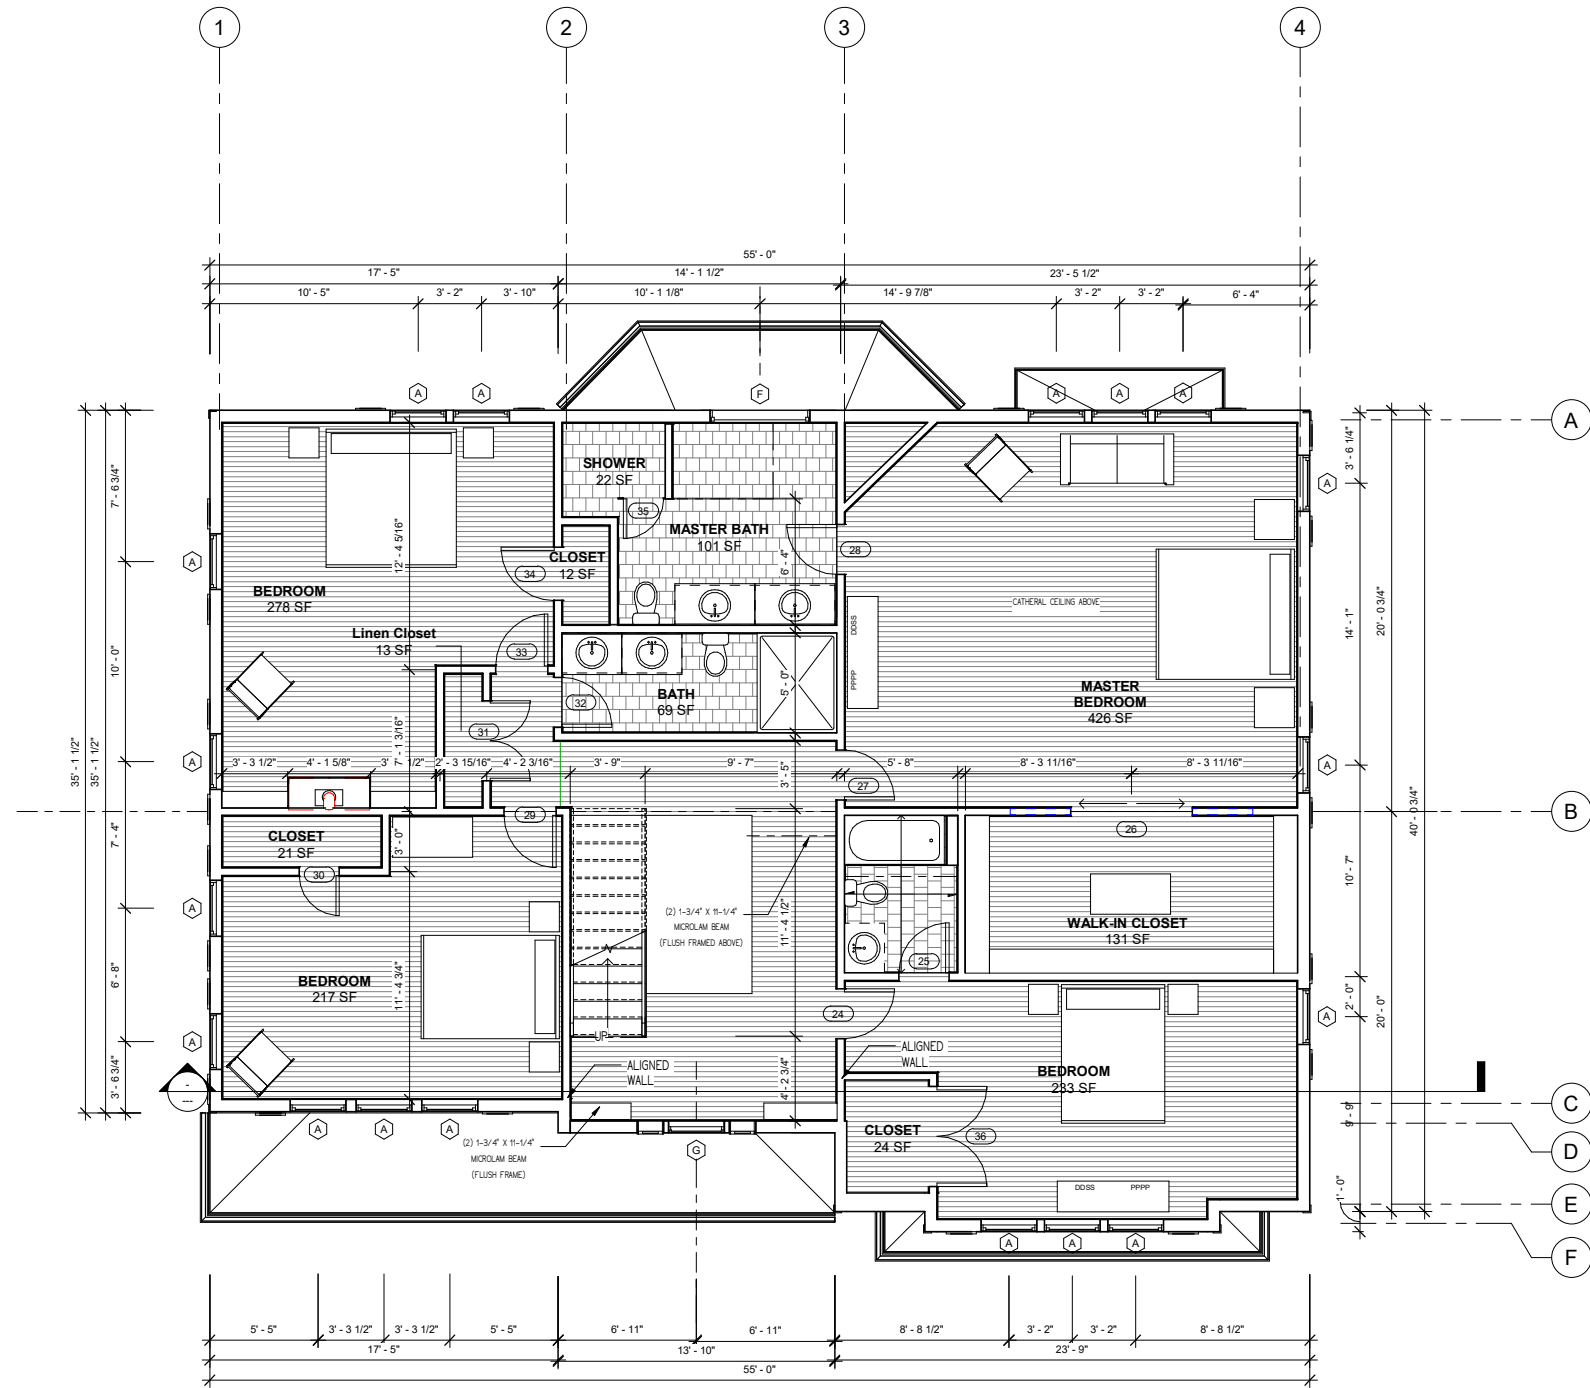

① Second Floor
1/4" = 1'-0"



**Perperian
Residence**

357 Porter st
Melrose, MA

Development Design

Project Number:

New Construction

DATE: _____

REVISIONS


NO.	DESCRIPTION	DATE

Attic Floor Plan

DRAWING
NUMBER:

A3

SCALE: 1/4" = 1'-0"

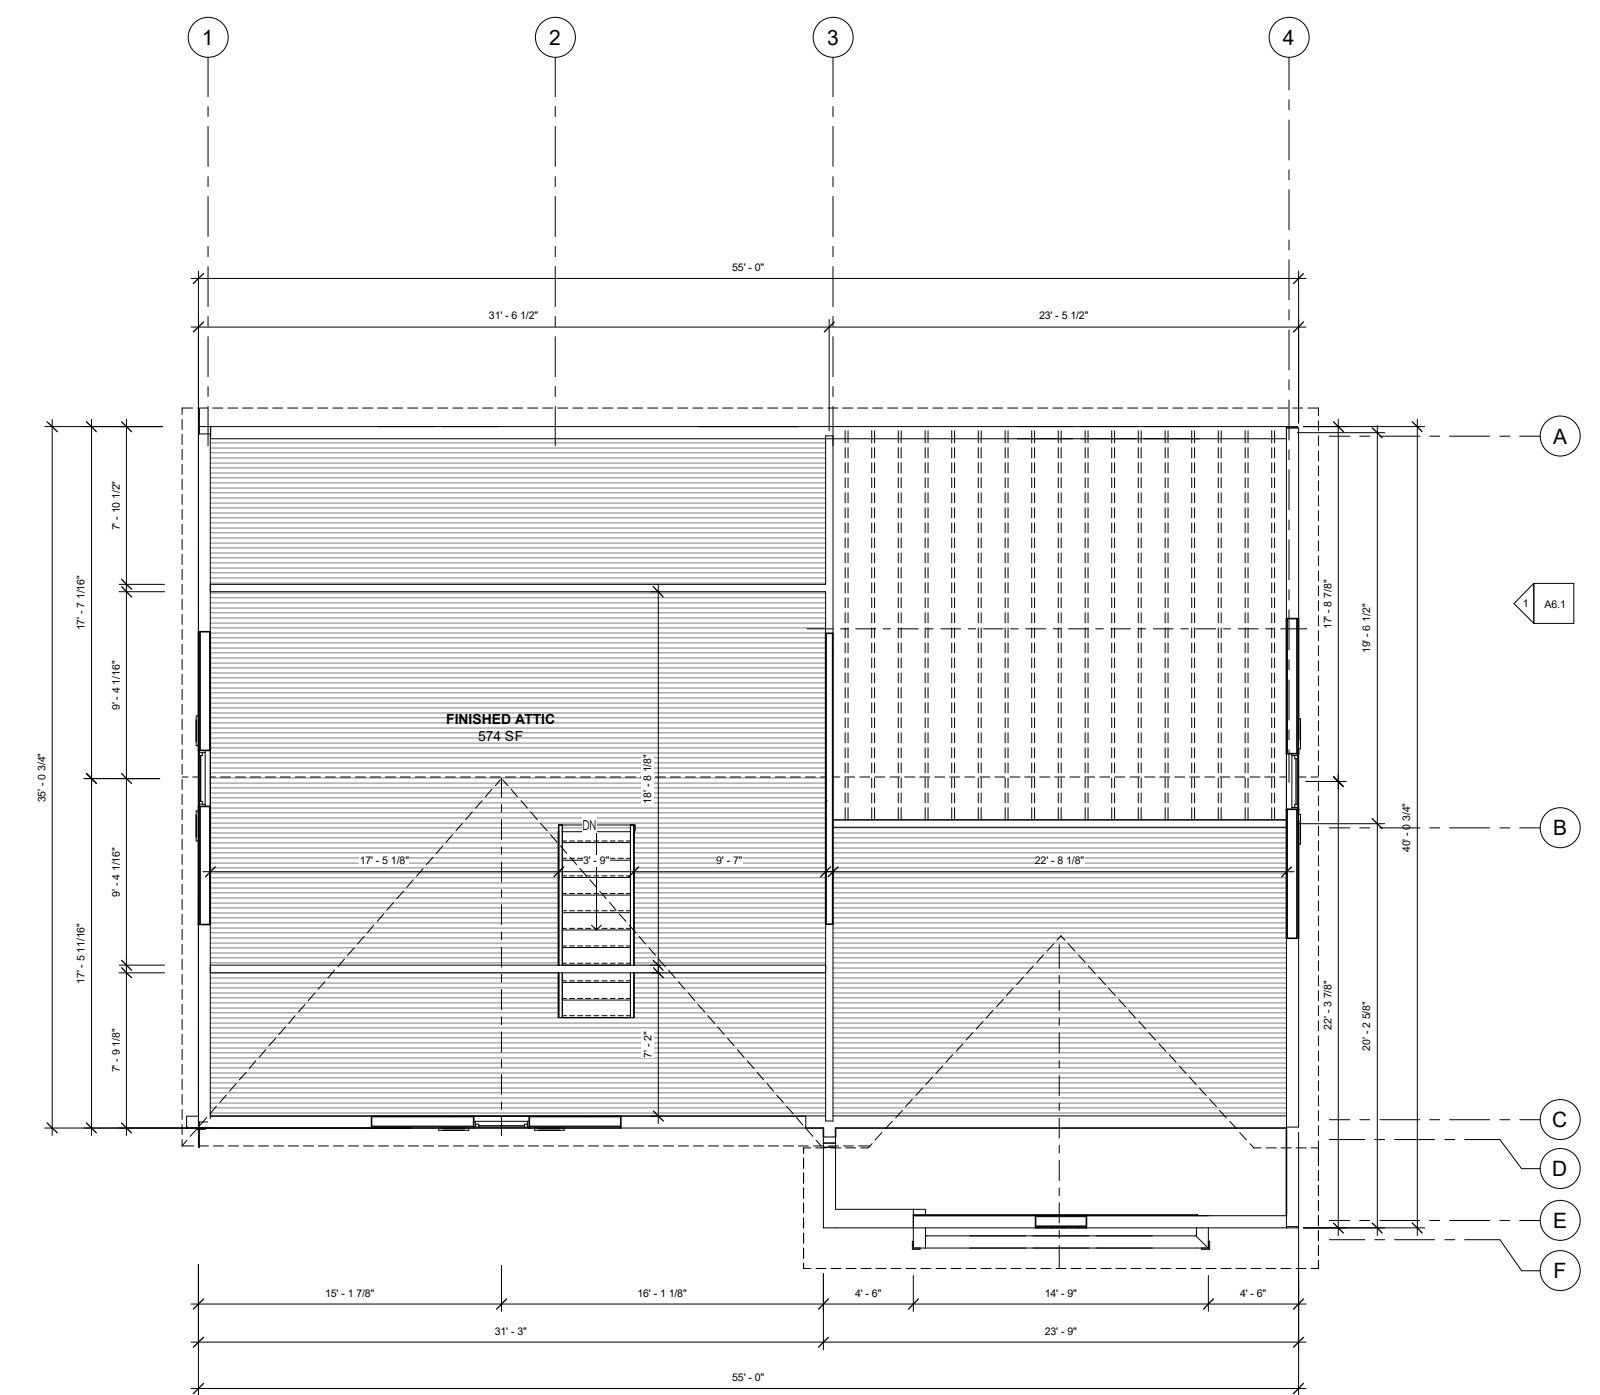

① Attic
1/4" = 1'-0"



**Perperian
Residence**

357 Porter st
Melrose, MA

Development Design

Project Number: _____

New Construction

DATE: date _____

REVISIONS

NO.	DESCRIPTION	DATE

East Elevation

DRAWING
NUMBER:

A6.1

SCALE: 1/4" = 1'-0"



① East
1/4" = 1'-0"



**Perperian
Residence**

357 Porter st
Melrose, MA



① South
1/4" = 1'-0"

Development Design

Project Number:

New Construction

DATE 11/23/20

REVISIONS

South Elevation

DRAWING
NUMBER:

A6.2

SCALE 1/4" = 1'-0"



**Perperian
Residence**

357 Porter st
Melrose, MA

Development Design

Project Number:

New Construction

DATE 11/23/20

REVISIONS

West Elevation

DRAWING
NUMBER:

A6.3

SCALE 3/8" = 1'-0"



1 West
3/8" = 1'-0"



**Perperian
Residence**

357 Porter st
Melrose, MA

Development Design

Project Number:

New Construction

DATE 11/23/20

REVISIONS

North Elevation

DRAWING
NUMBER:

A6.4

SCALE 1/4" = 1'-0"



① North
1/4" = 1'-0"



**Perperian
Residence**

357 Porter st
Melrose, MA



Development Design

Project Number:

New Construction

DATE date



REVISIONS

Building Sections

DRAWING
NUMBER:

A8

SCALE 1/4" = 1'-0"

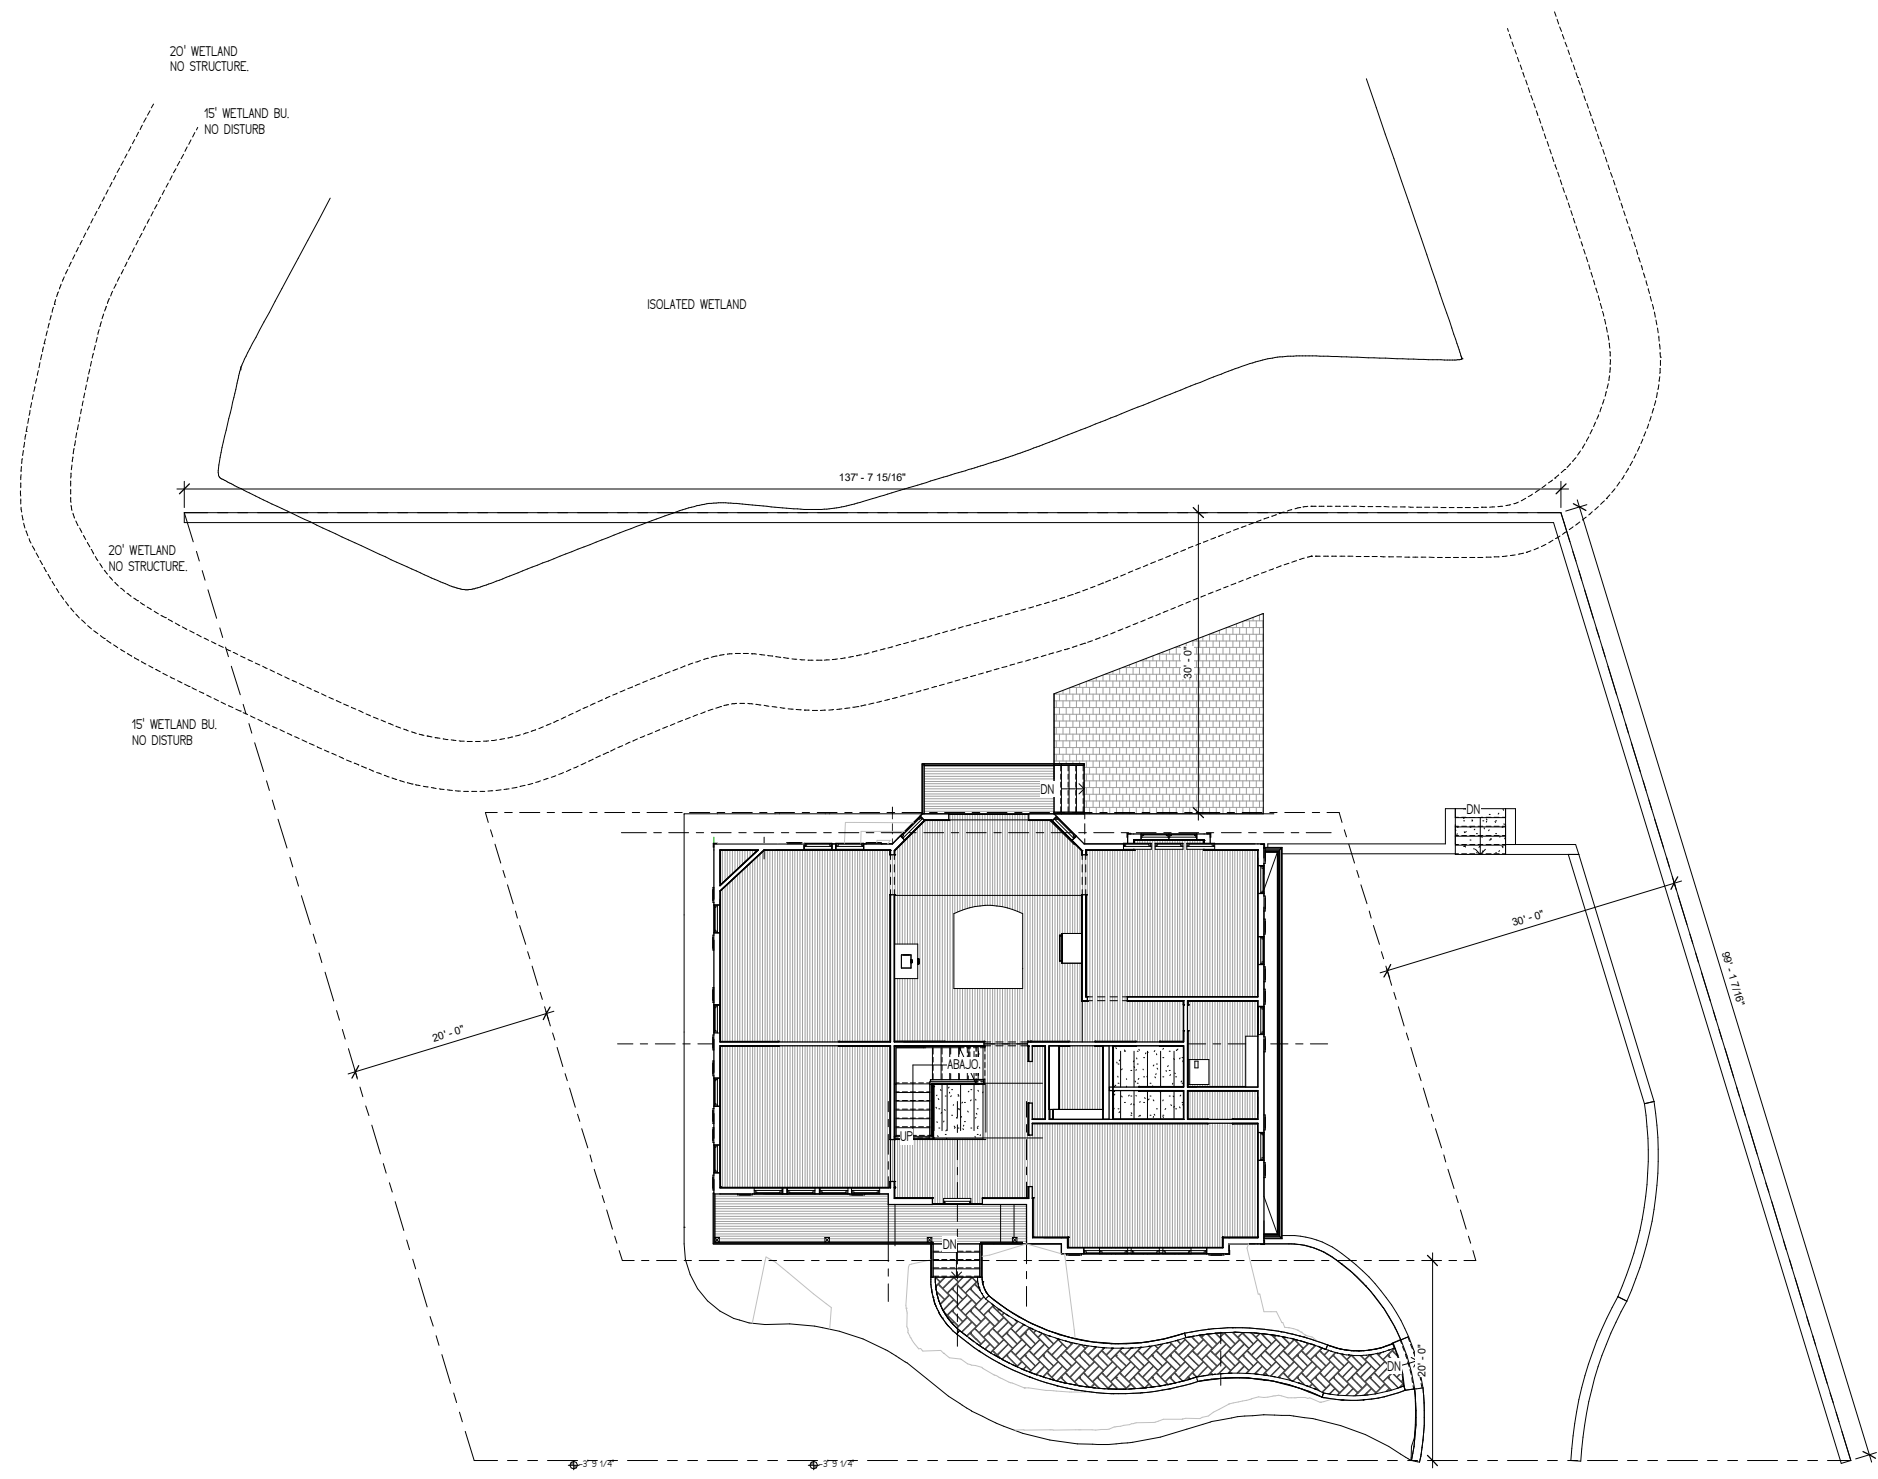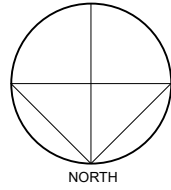

① Site Plan
1/8" = 1'-0"



Perperian Residence

357 Porter st
Melrose, MA

Development Design

Project Number:
New Construction
DATE 11/30/20

REVISIONS

NO.	DATE	DESCRIPTION

Site Plan

DRAWING NUMBER:

A0.1

SCALE 1/8" = 1'-0"