


# PORTER STREET

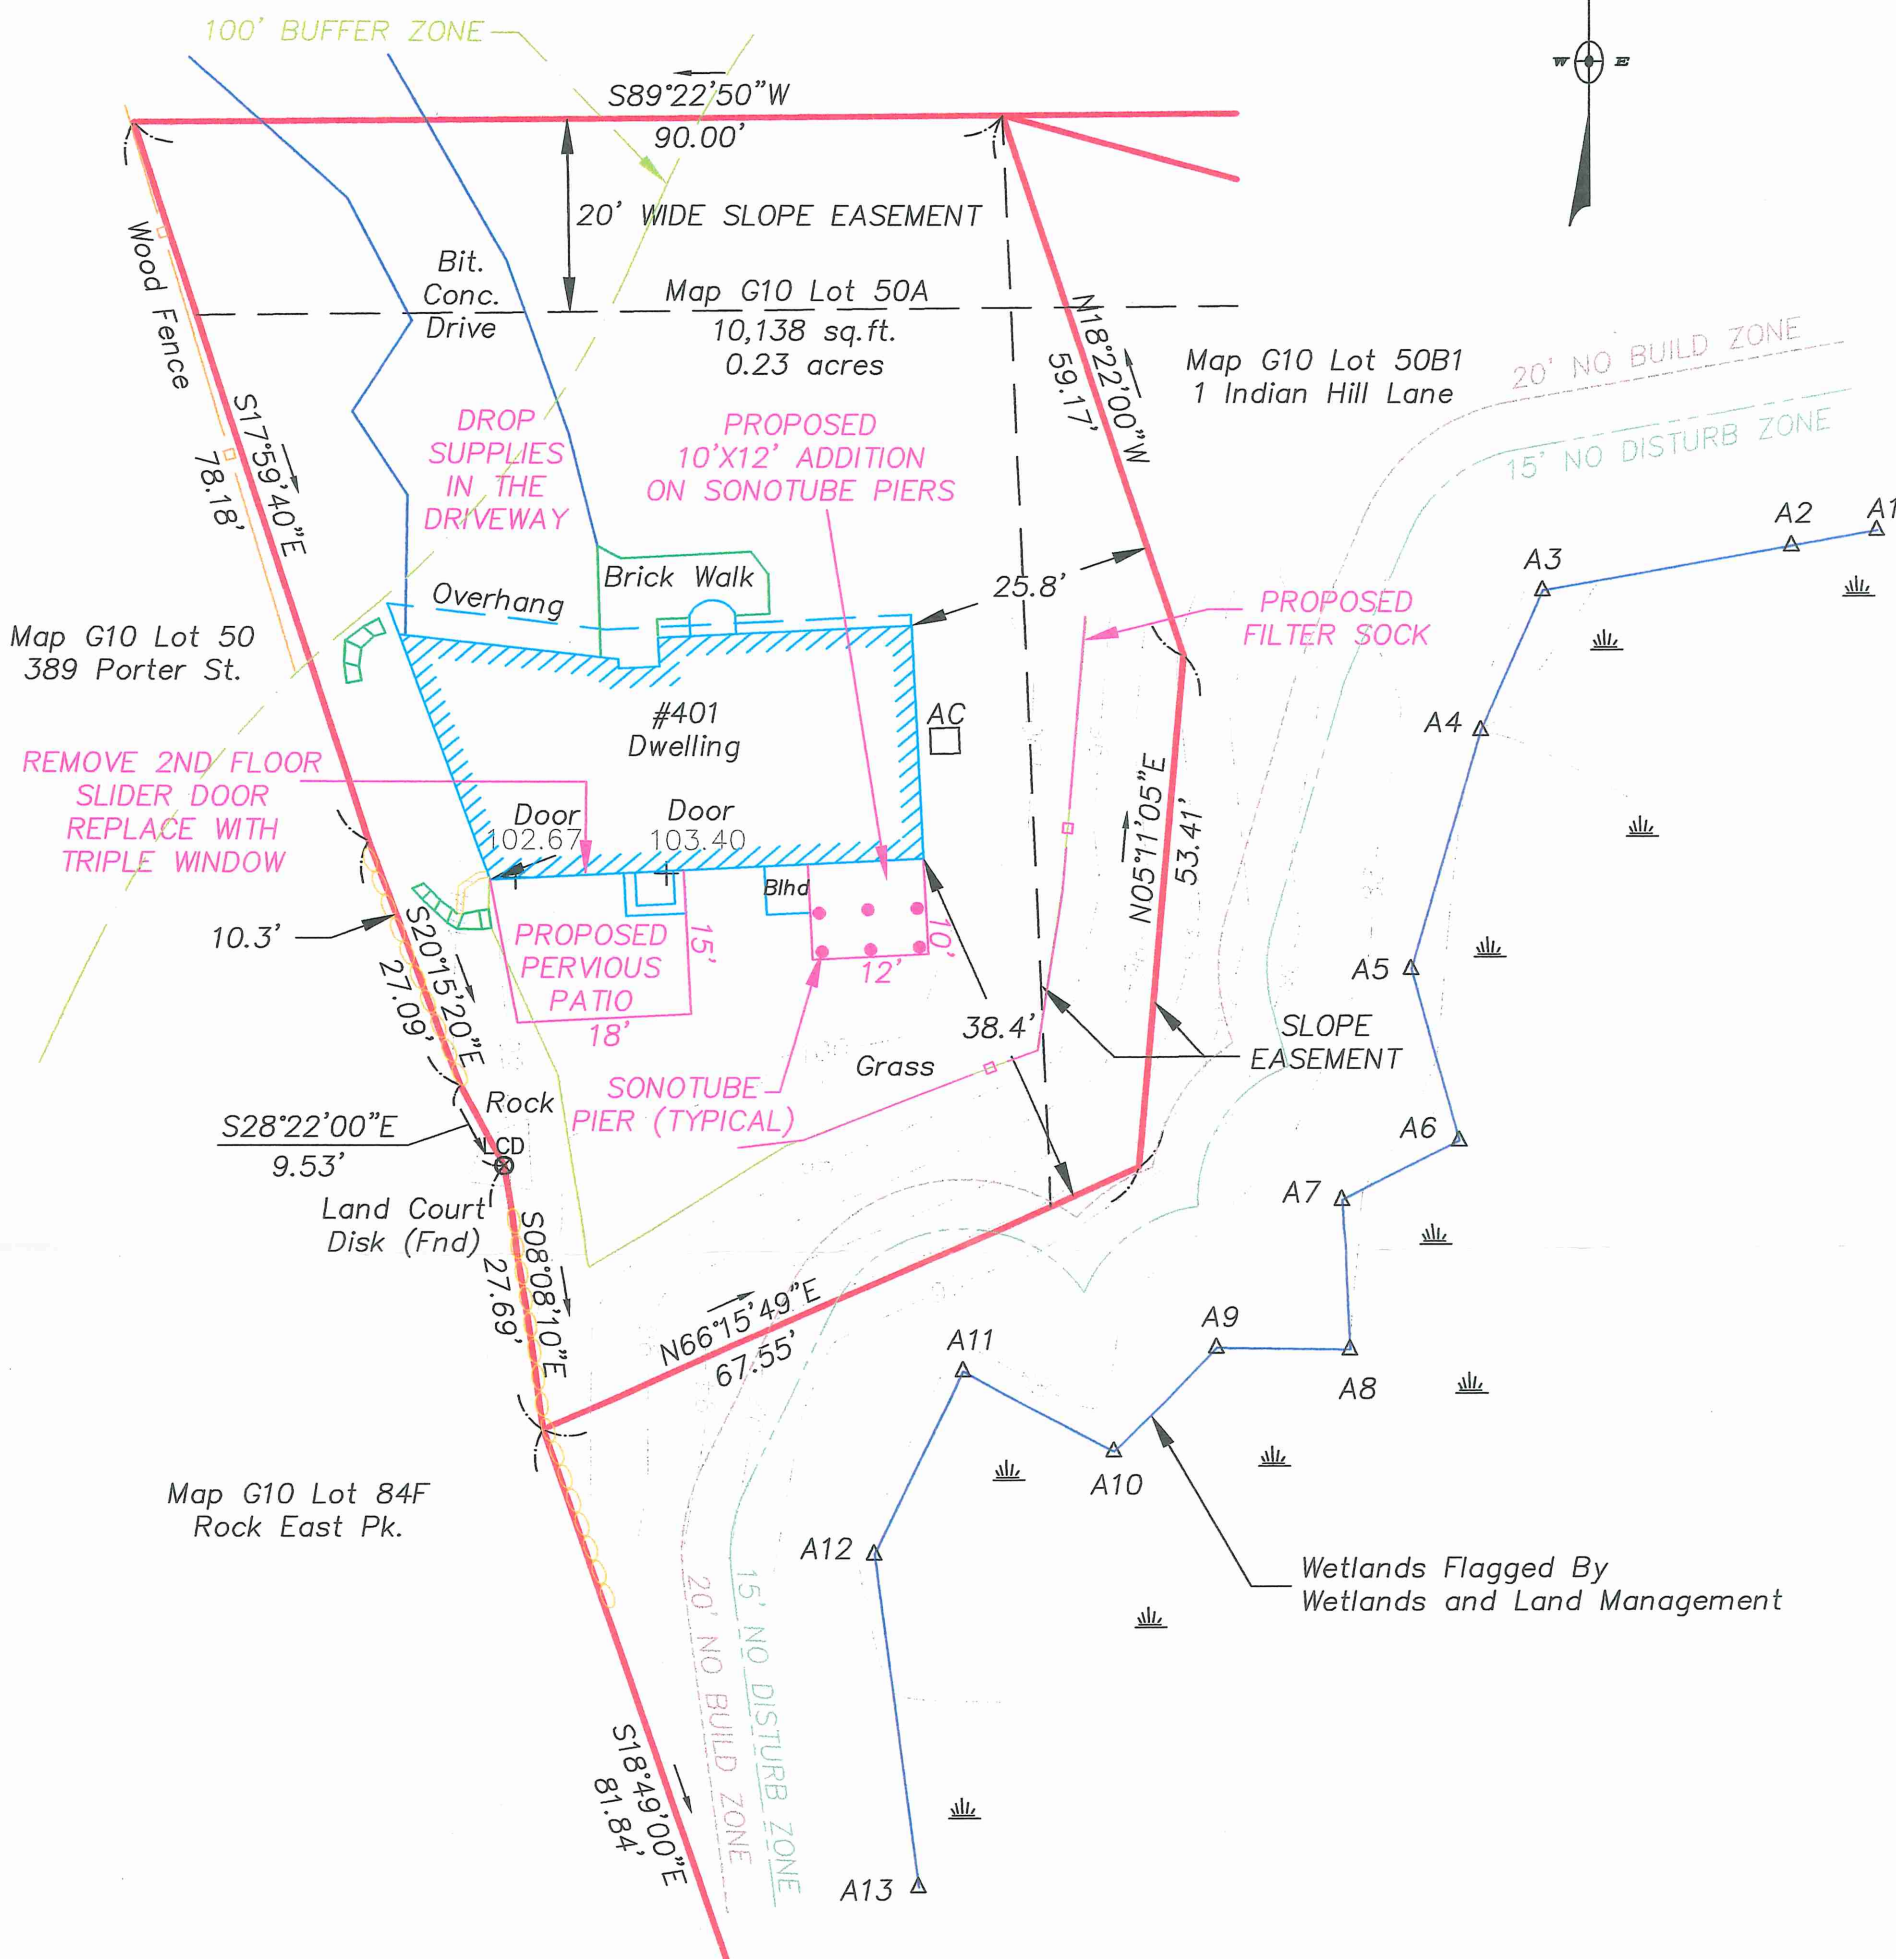

ZONING DISTRICT - SRB

REFERENCES:

- 1) Deed Book 52044 Page 8
- 2) Plan #268 of 1993
- 3) Plan #1031 of 1994
- 4) Plan #975 of 1950

Land Court  
Disk (Fnd)

**EXISTING SITE PLAN  
401 PORTER STREET  
MELROSE, MASSACHUSETTS**

Prepared By  
LeBlanc Survey Associates, Inc.  
161 Holten Street  
Danvers, MA 01923  
(978) 774-6012

November 5, 2015 Scale: 1"=20'

HOR. SCALE IN FEET

