

**Custom Mobil Sign System**

Reface 66-1/2" x 98-1/2" Sign with 10" Radius

Note: Ship with M2064 Retainer & M2053 H-Bar

Mobil - Pan formed embossed faced 42-3/8" x 96-3/4"

Synergy - Pan formed face

New 52" x 42" SF Sign - 8" depth, Pinnacle LED illuminated

(2 single face signs mounted back to back on existing pole)

Note: To include shroud for both signs

Regular - 10" Red Able 7-Segment LEDs

Diesel Efficient - 10" Green Able 7-Segment LEDs


All Taxes Included

Note: EMprint Semibold font style

Note: For State of MA



Existing

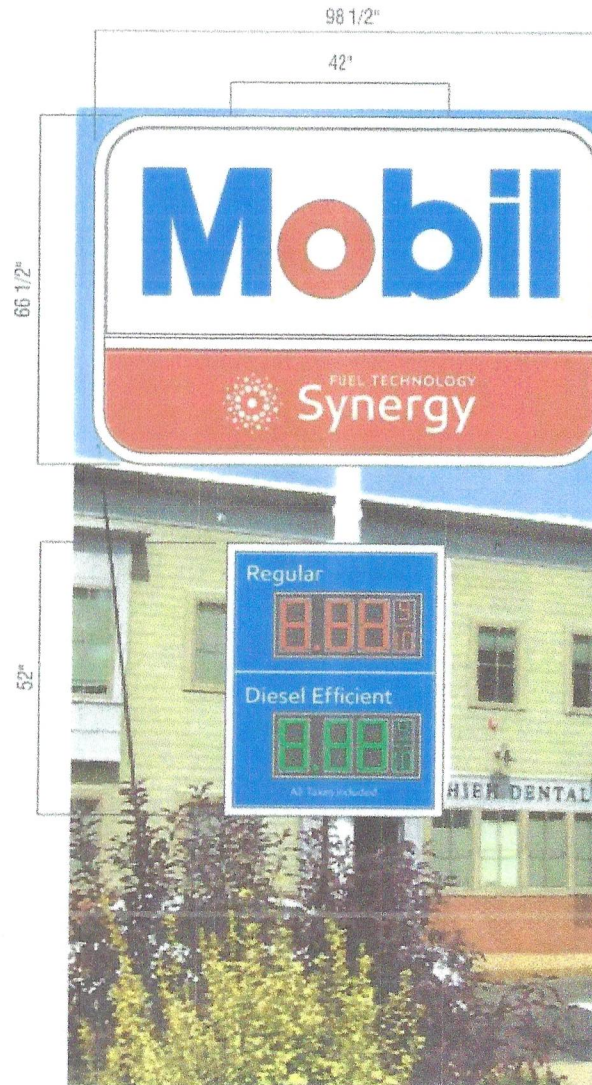

Proposed



www.FederalHealth.com

1500 North Boston - Jacksonville, Tx 75785  
 (936) 949-2100 (800) 888-1227 Fax (936) 949-2101

Other Office Locations:

Los Angeles - Oceanside - Las Vegas  
 Tacoma - Kansas City - Milwaukee  
 Milwaukee - Eufless - Houston  
 San Antonio - Atlanta  
 Tampa - Daytona Beach

Building Quality Signage For American Business

Project Name

1. Aced Mobil & Synergy - Bl. 10.30.23

2.

3.

4.

Account Ref.

Project Manager: **Juanita Beetge**

Drawn By: **Brenda Lammers**

Project Location

**ExxonMobil**

386 Main St.  
 Melrose, MA

This design document is provided as part of a preliminary design and does not constitute a contract or any other legal agreement. It is the property of Federal Health Signs Company, Inc. or its affiliates and should be kept confidential.

Job Number: **Ex235488.E**

File Name:

Date: **10.11.23**

Sheet Number: **1 of 1**

Design Number:


Approved  Approved w/changes

Signature \_\_\_\_\_ Date \_\_\_\_\_

Google Maps

386 Main St

EXISTING  
PYLON SIGN

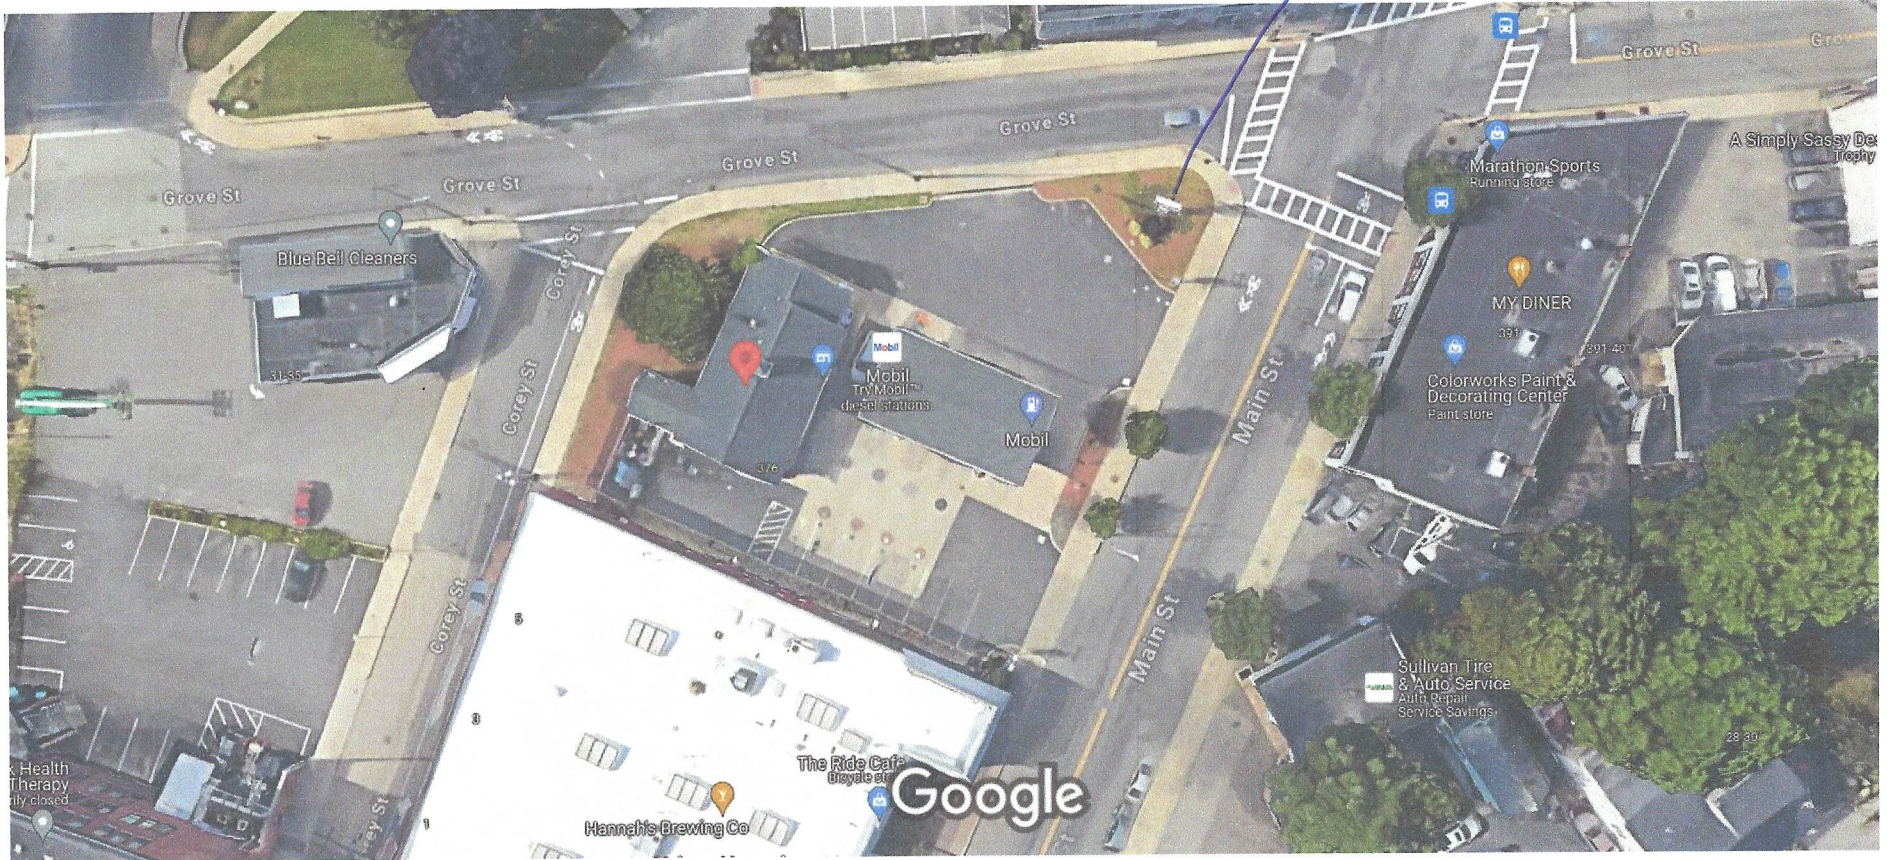

SITE PLAN - SCALE: NONE

MOBIL  
376-386 MAIN STREET  
MELROSE, MA