




ENTERING (SOUTHBOUND)  
1"=10'

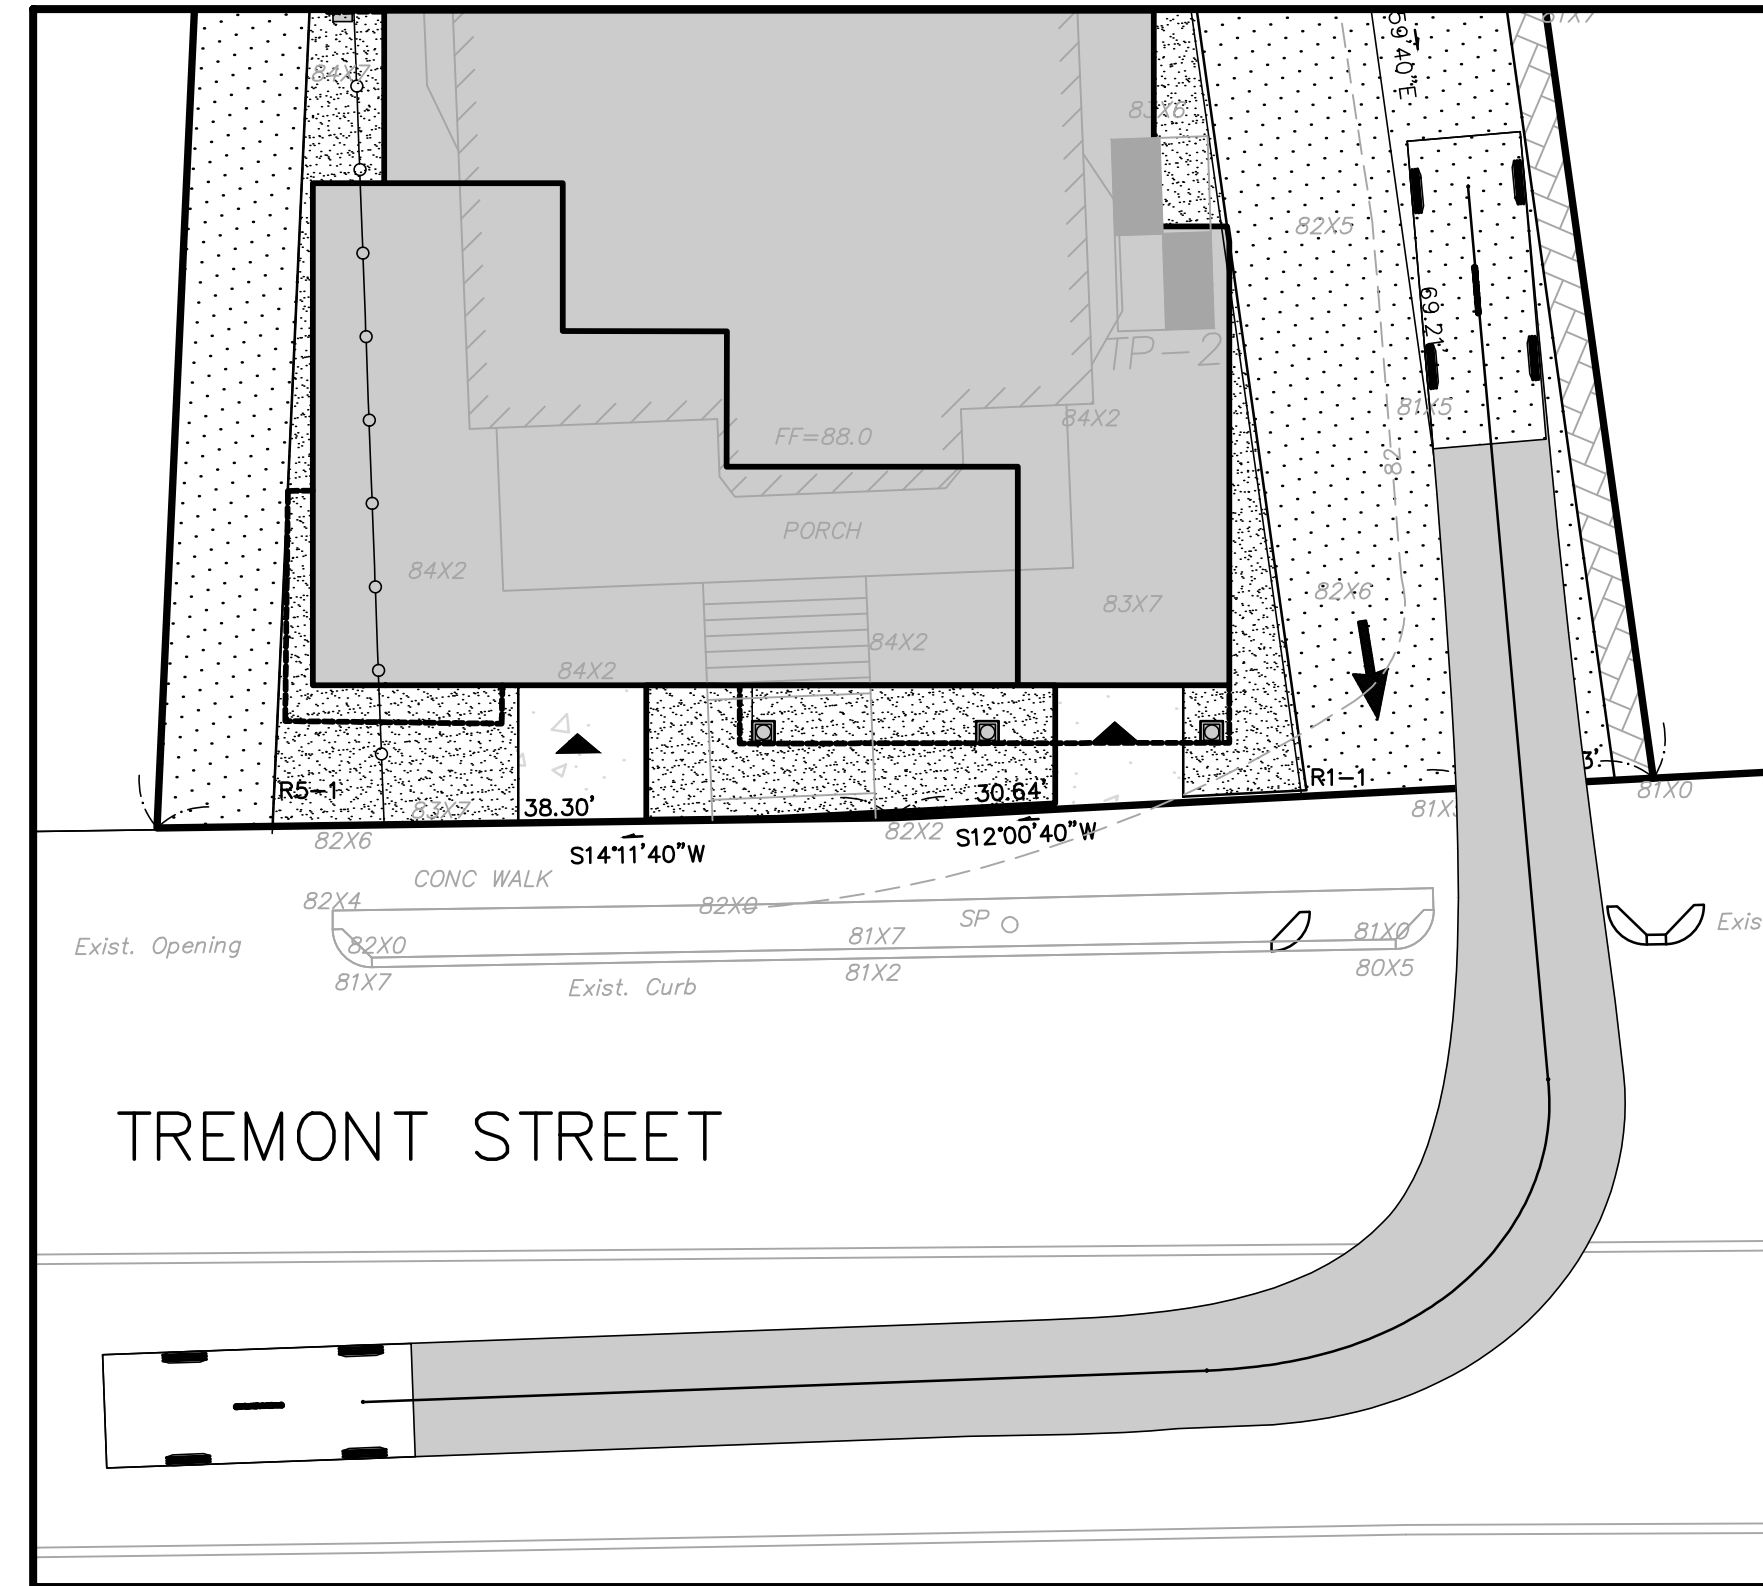

ENTERING (NORTHBOUND)  
1"=10'

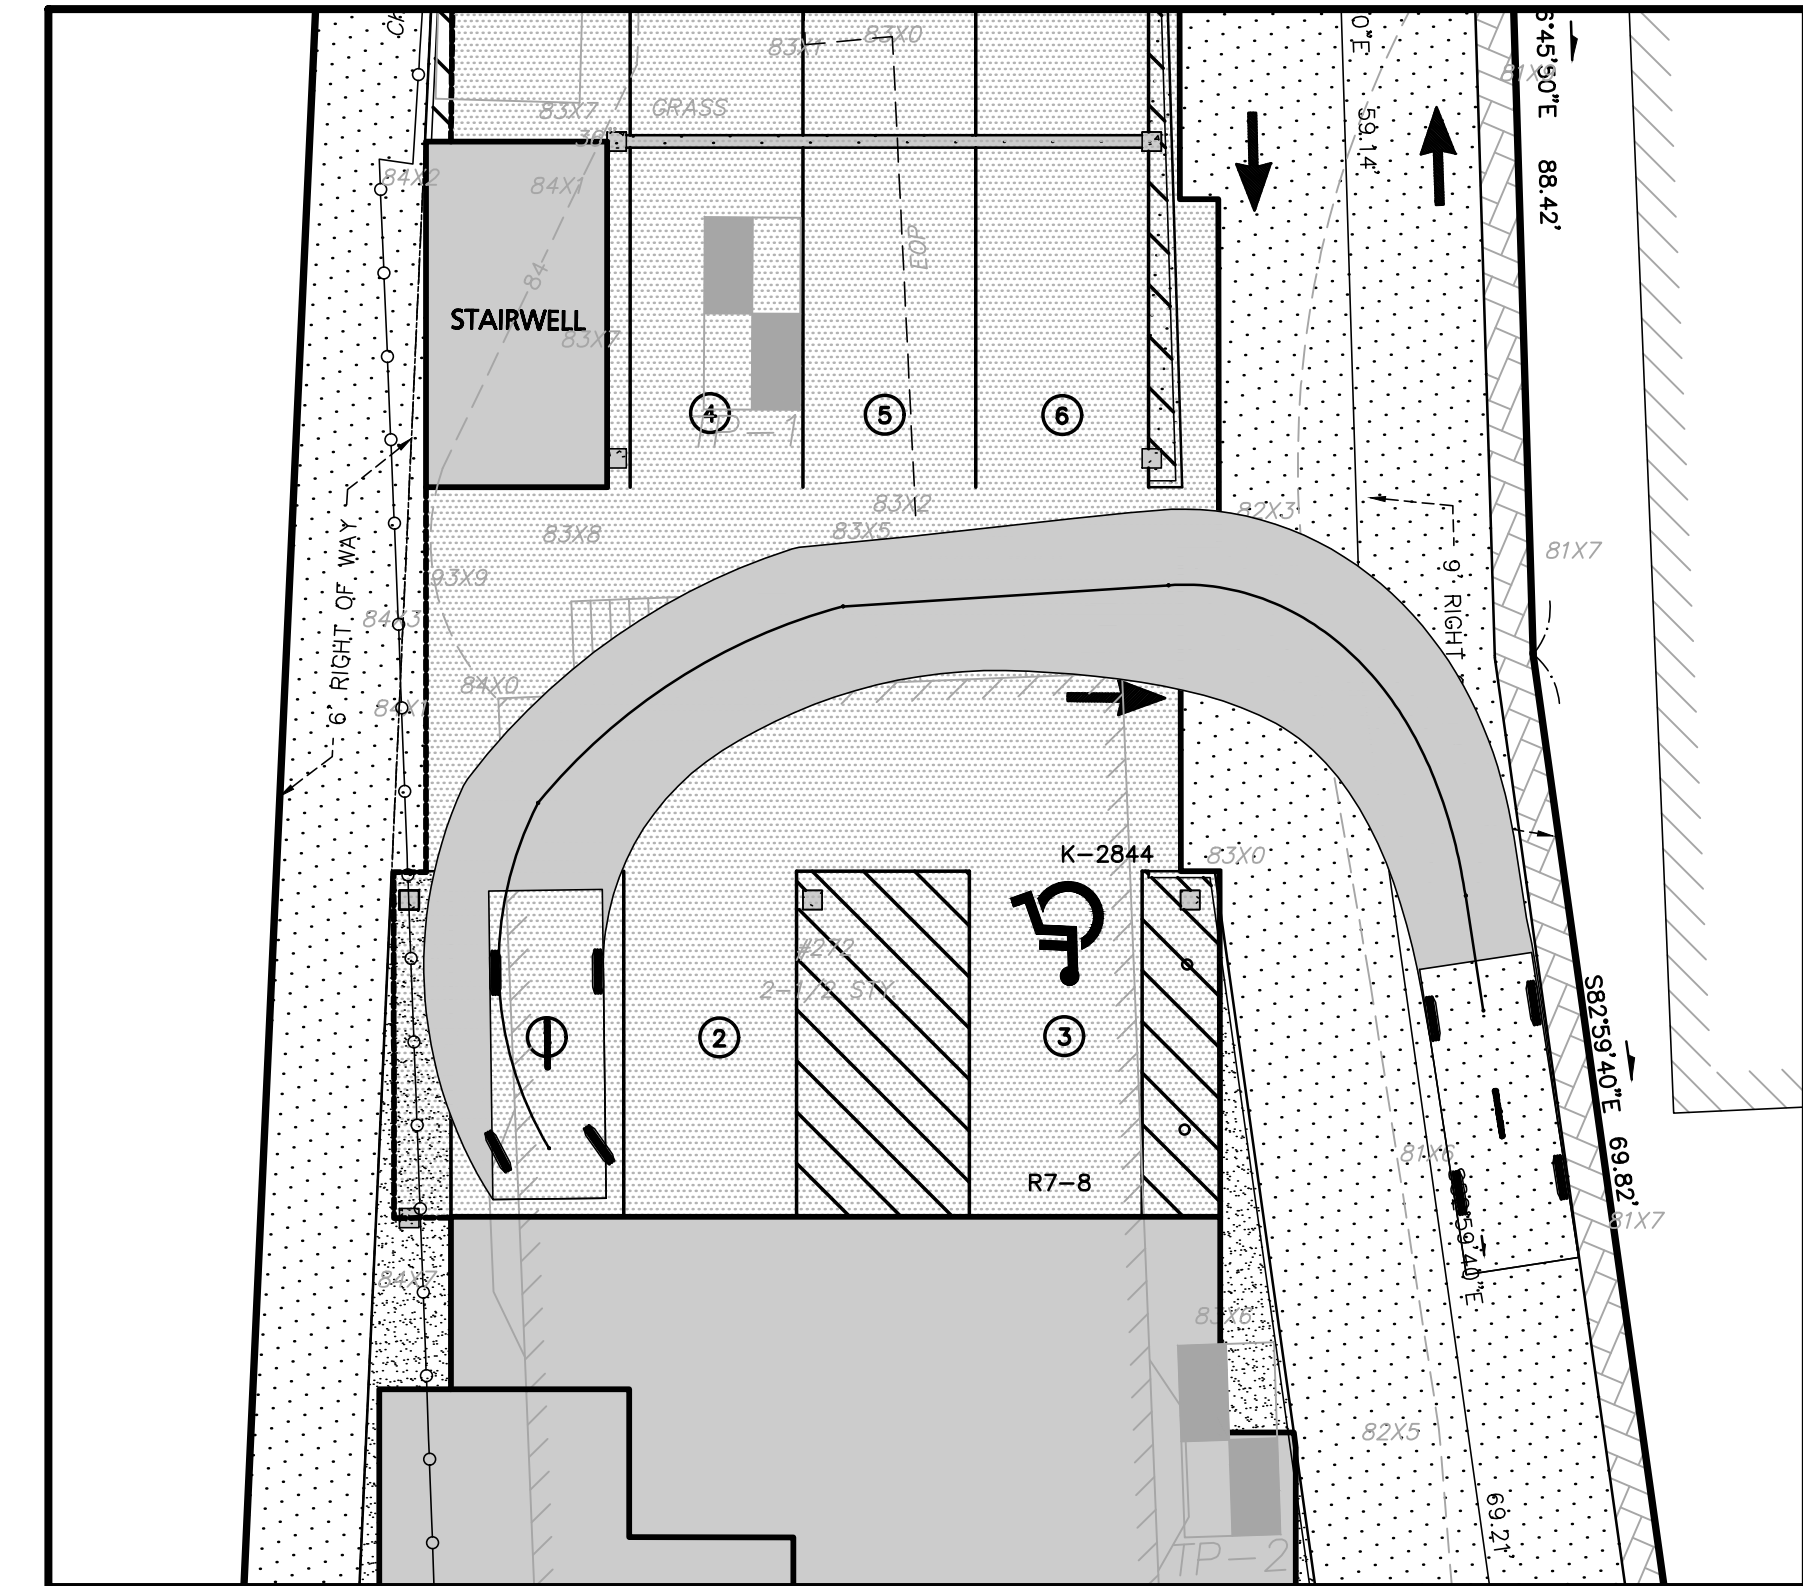


ENTERING PARKING STALL  
1"=10'

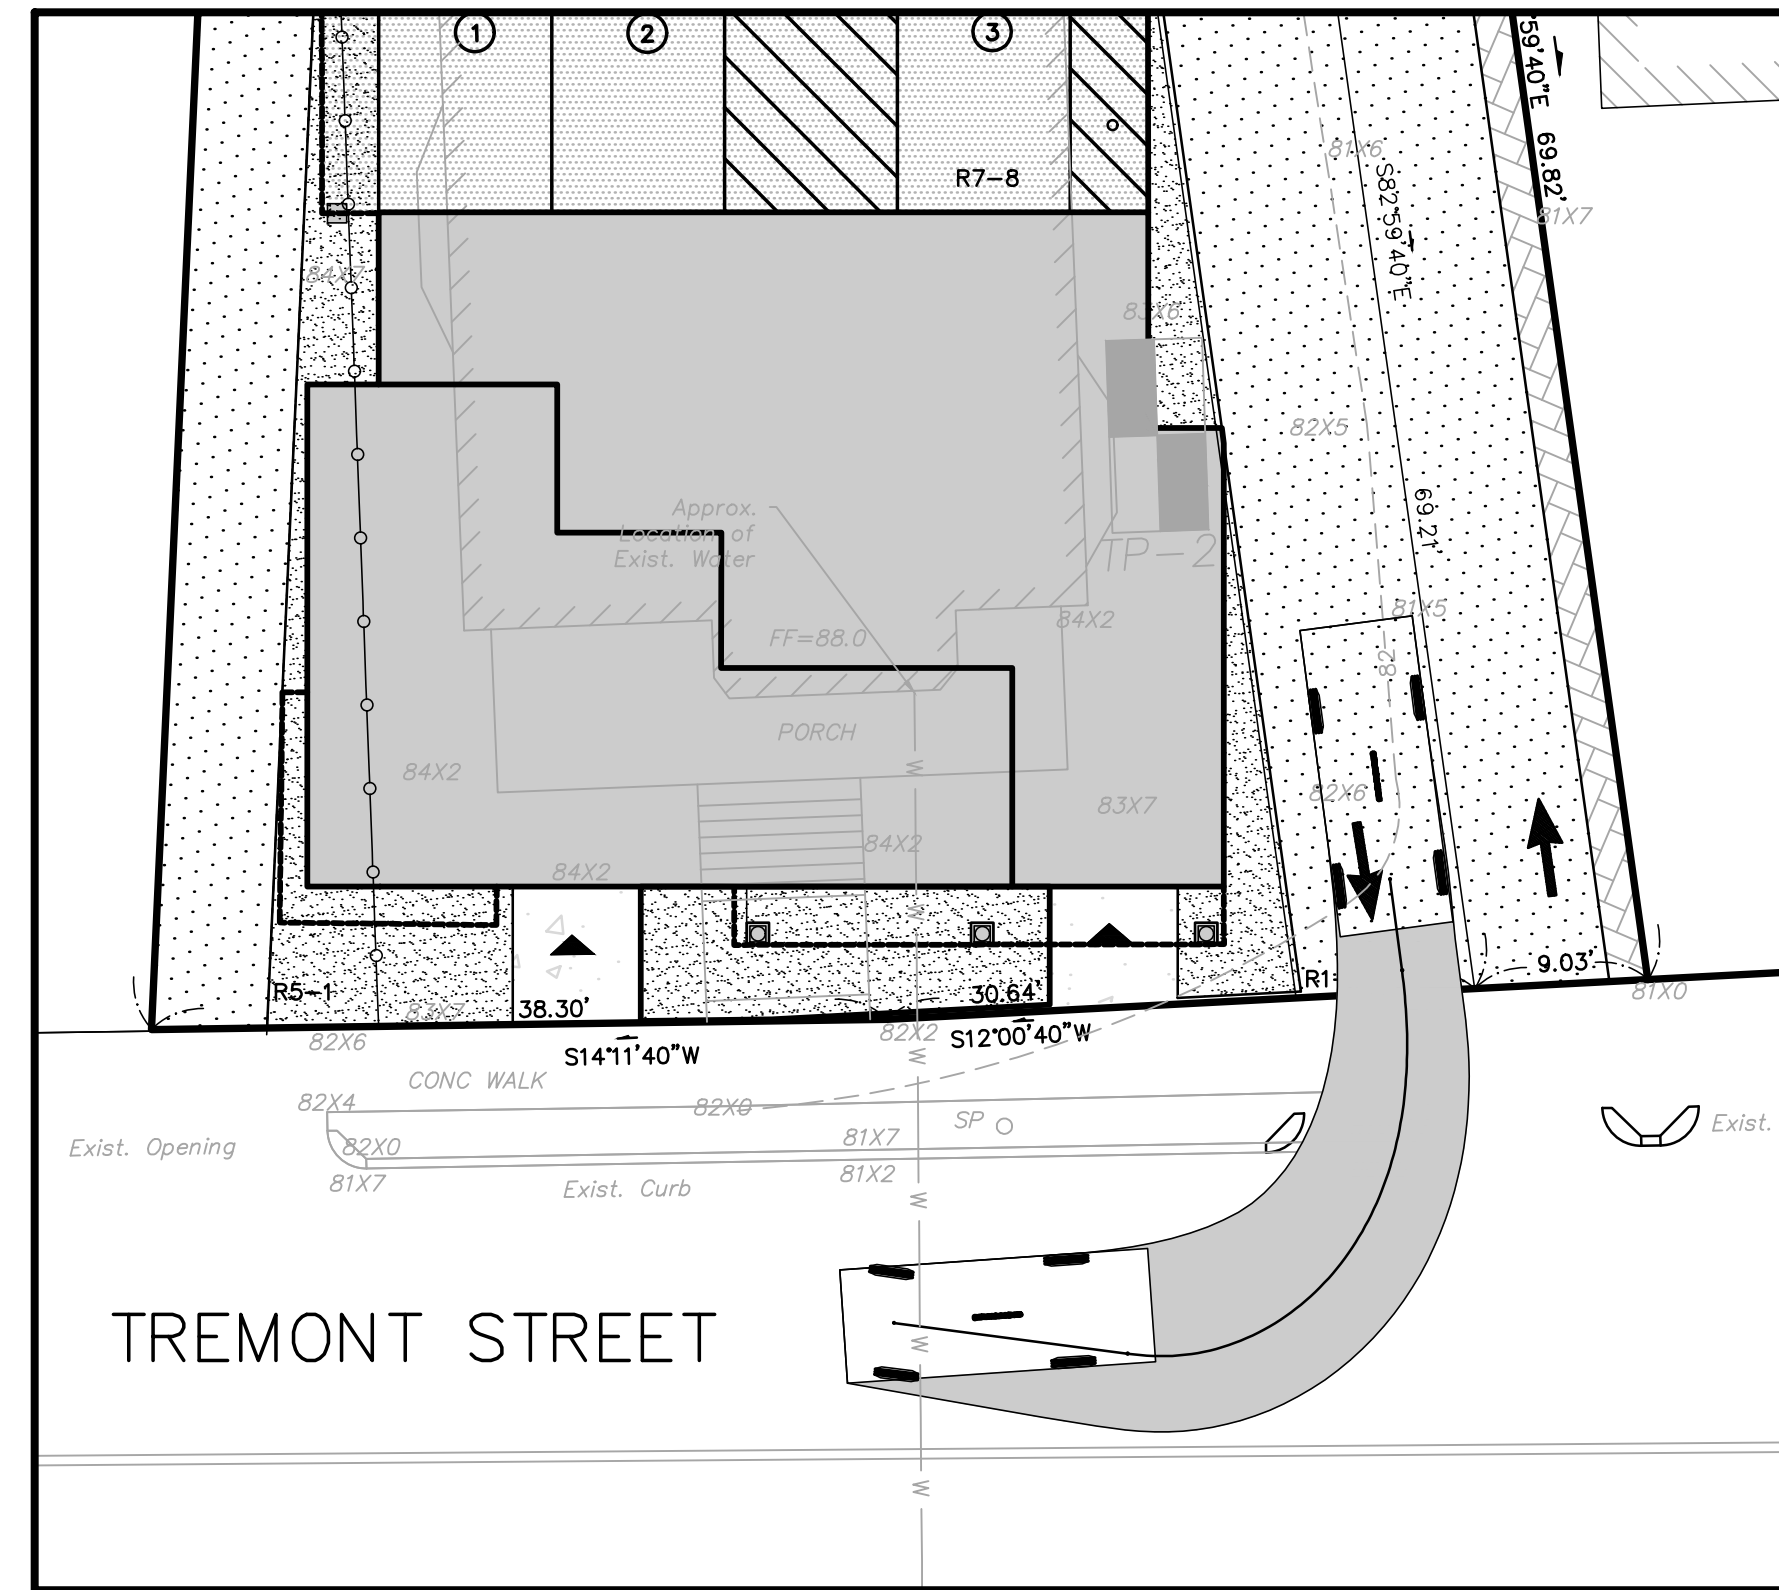



EXITING (SOUTHBOUND)  
1"=10'



EXITING (NORTHBOUND)  
1"=10'

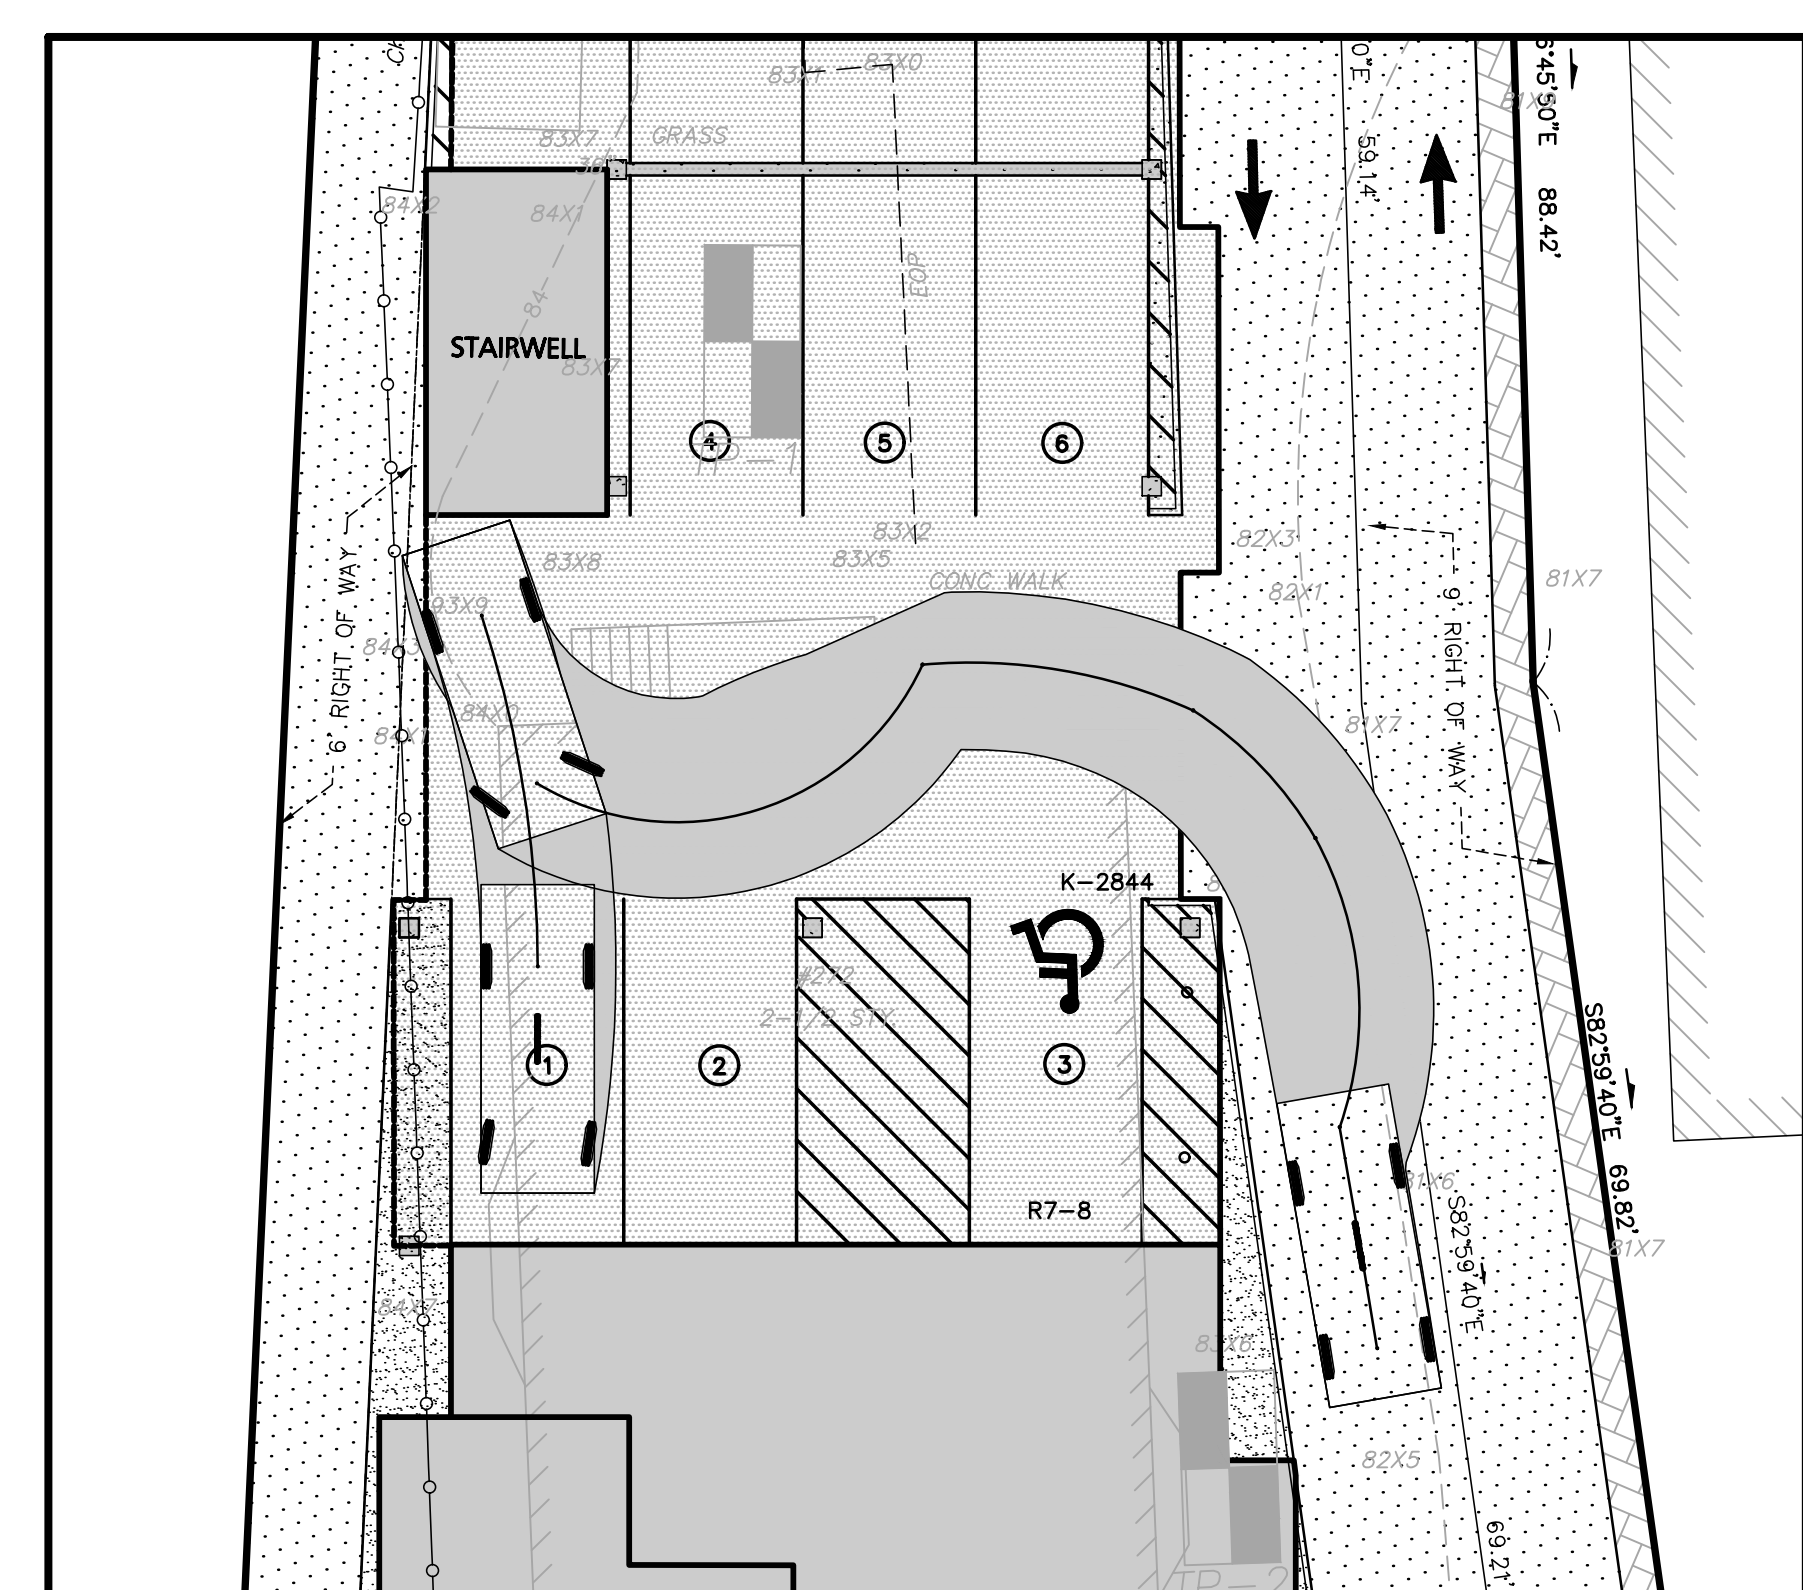

EXITING PARKING STALL  
1"=10'

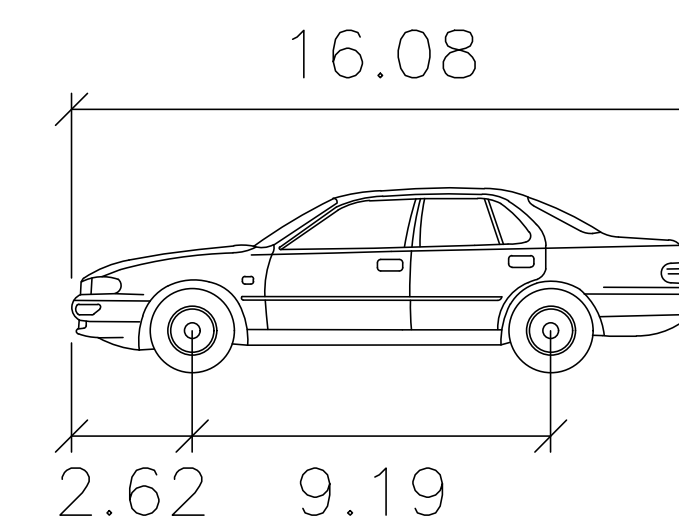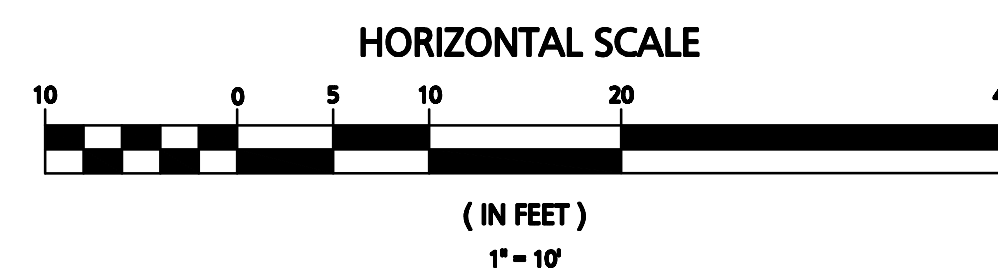

Passenger	feet
Width	: 5.91
Track	: 5.91
Lock to Lock Time	: 7.4
Steering Angle	: 40.7

DATE	DESCRIPTION OF REVISION

**Engineering Alliance, Inc.**  
 Civil Engineering & Land Planning Consultants  
 194 Central Street  
 Portsmouth, NH 03801  
 Tel: (603) 610-7100  
 Fax: (603) 610-7020

**PROJECT:** Site Plan  
 272 Tremont Street  
 (Tax Map C12 Block 0 Lot 9)  
 Melrose, Massachusetts

**PREPARED BY:** Engineering Alliance, Inc.



**PROJECT #:** 19-29908  
**DATE:** August 11, 2020  
**DWG FILE NAME:** 19-29908.dwg  
**SCALE:** AS NOTED  
**DESIGN BY:** Calvin Reach  
**CHECKED BY:** Richard A. Salvo, P.E.

Professional Engineer for  
 Engineering Alliance, Inc.


**APPLICANT:** Eric Kenworthy  
 49 Marmion Road  
 Melrose, MA 02176

**DWG. NO.:** FIG. 1



**DRAWING TITLE:** AutoTURN Figures

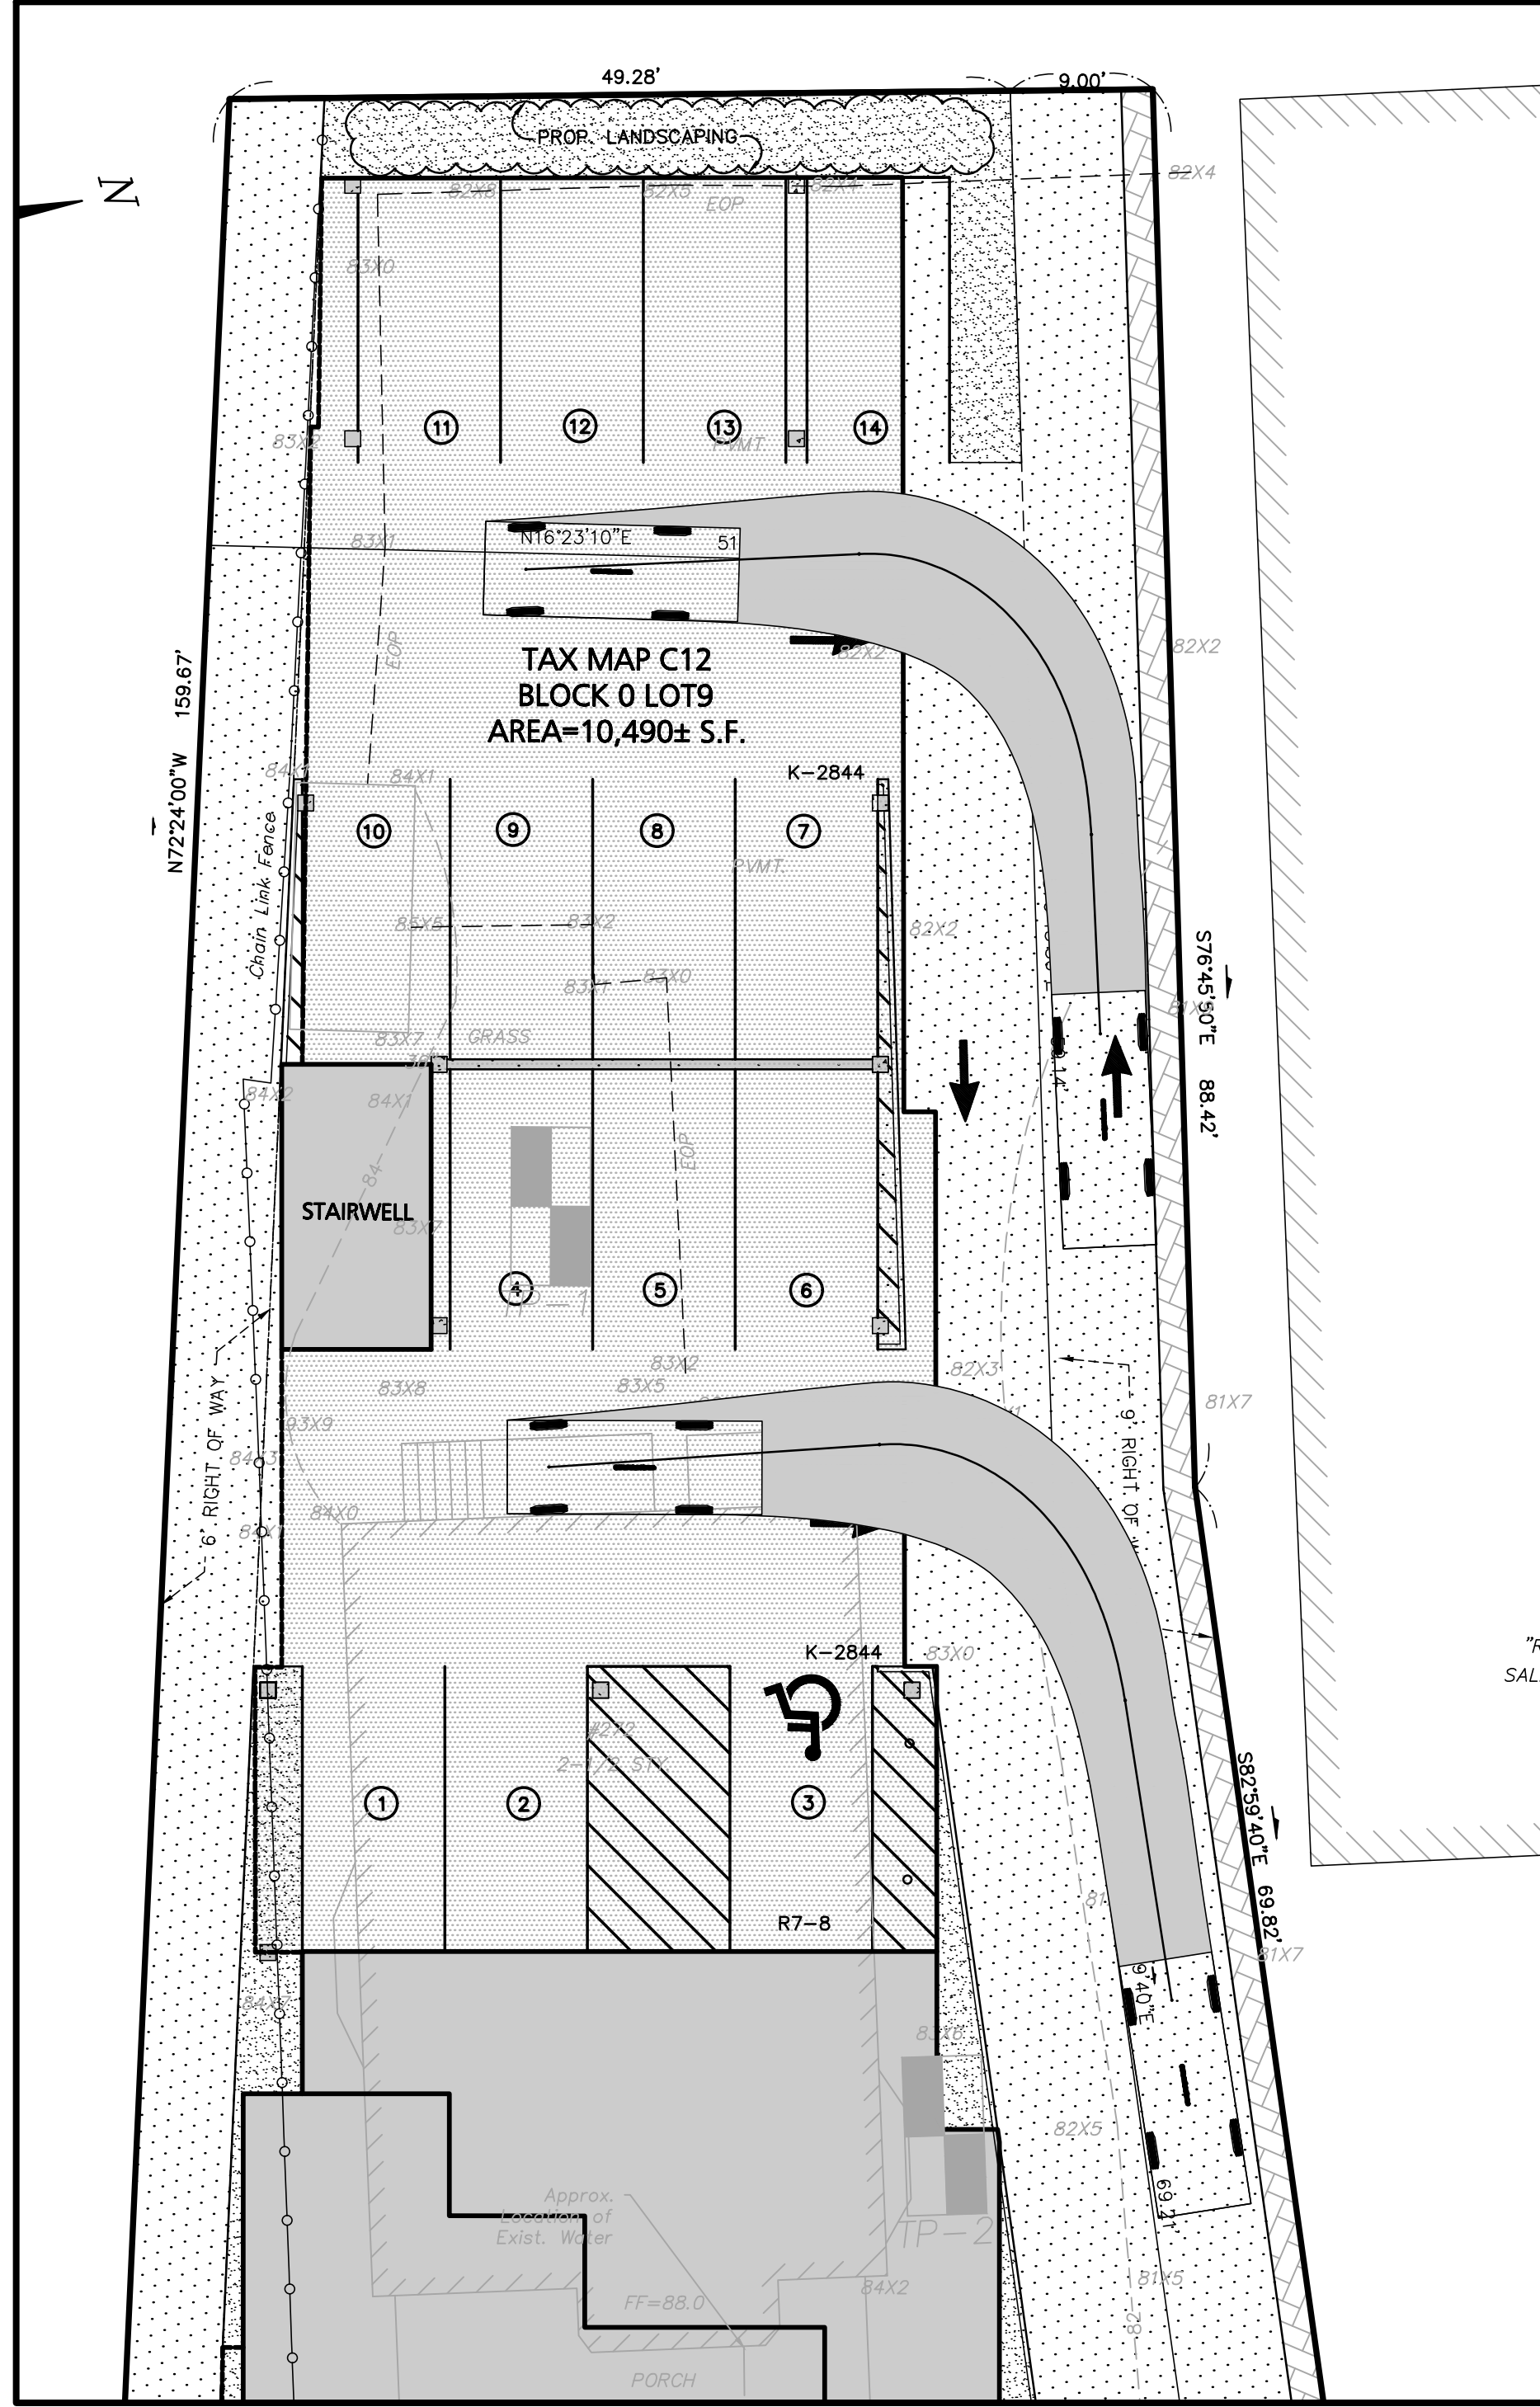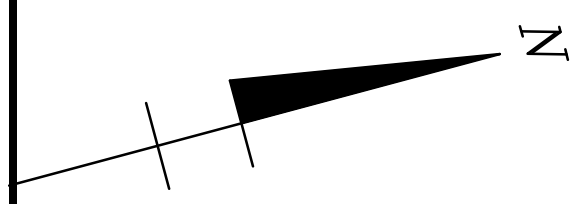

ENTERING PARKING AREAS  
1"=10'

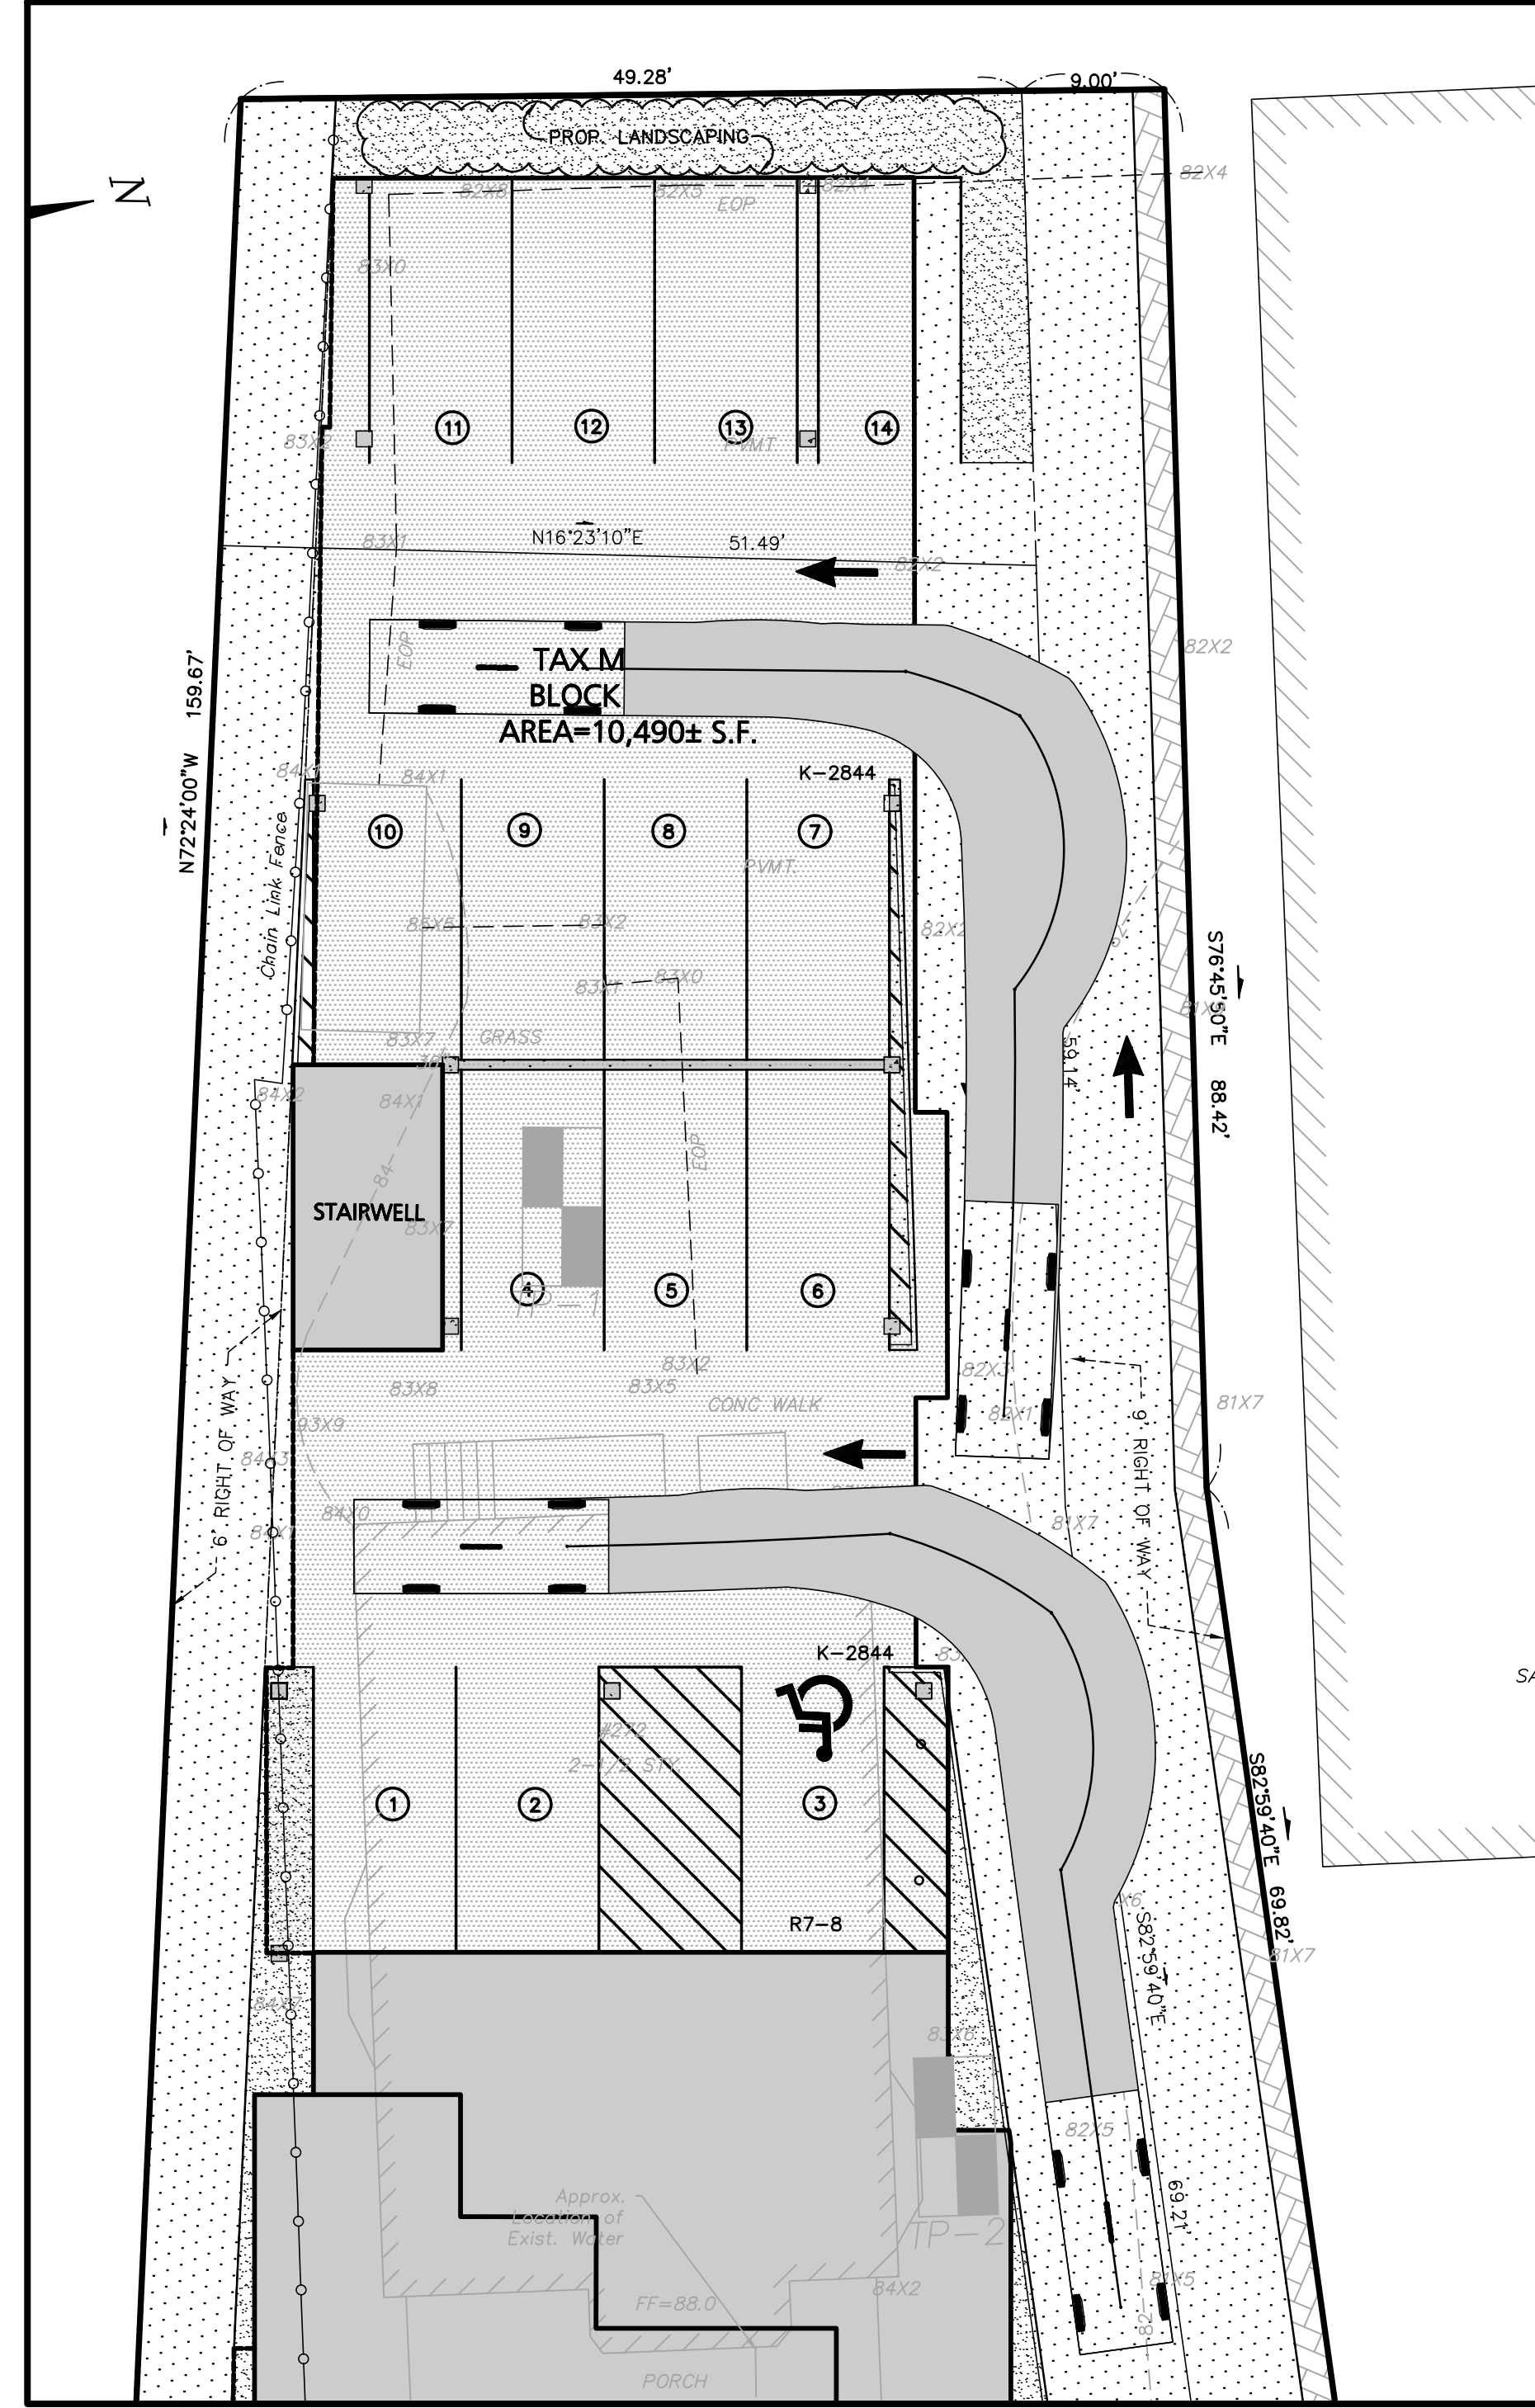

EXITING PARKING AREAS  
1"=10'

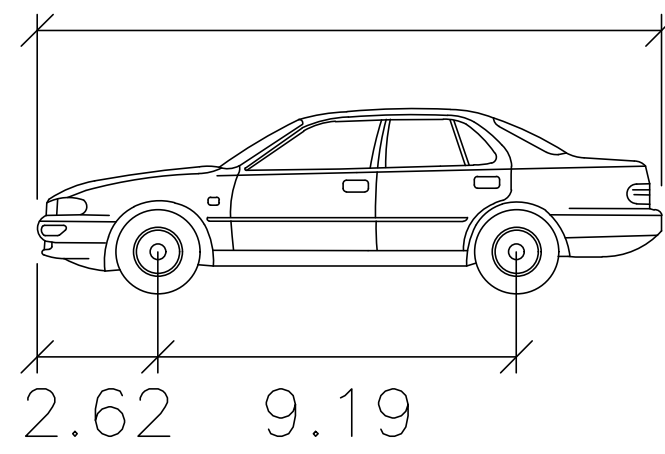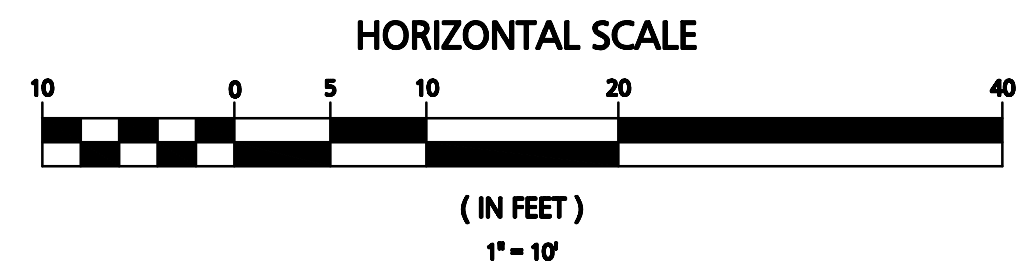

Passenger                      feet  
 Width                            : 5.91  
 Track                             : 5.91  
 Lock to Lock Time         : 7.4  
 Steering Angle              : 40.7

<p><b>Engineering Alliance, Inc.</b>        Civil Engineering &amp; Land Planning Consultants        194 Central Street        Portsmouth, NH 03801        Tel: (603) 610-7100        Fax: (603) 610-7101</p>	
<p>APPLICANT: <b>Eric Kenworthy</b>        49 Marmion Road        Melrose, MA 02176</p>	<p>DRAWING TITLE: <b>FIG.2 AutoTURN Figures II</b></p>
<p>PROJECT: <b>Site Plan        272 Tremont Street        (Tax Map C12 Block 0 Lot 9)        Melrose, Massachusetts</b></p>	<p>DATE: August 11, 2020        DWG FILE NAME: 19-29908.dwg        CHECKED BY: Richard A. Salvo, P.E.</p>
<p>DESIGN BY: Calvin Reach</p>	<p>SCALE: AS NOTED</p>
<p>PROJECT #: 19-29908</p>	<p>PROFESSOR OF MASSACHUSETTS        RICHARD A. SALVO        No. 1181</p>
<p>PREPARED BY:</p>	<p>DESCRIPTION OF REVISION</p>
<p>DATE</p>	<p>DATE</p>