

CITY OF MELROSE FRED GREEN MEMORIAL FIELD TURF REPLACEMENT

MELROSE, MASSACHUSETTS





SHEET INDEX

L000	COVER
L100	EXISTING CONDITIONS PLAN
L110	SITE PREPARATION AND DEMOLITION PLA
L120	MATERIALS AND LAYOUT PLAN
L140	GRADING AND DRAINAGE PLAN
L500-L501	CONSTRUCTION DETAILS

FOR PERMITTING PURPOSES ONLY
- NOT FOR CONSTRUCTION -

MAY 22, 2023


Prepared By



85 Devonshire St, 3rd Floor, Boston, MA 02109 (617) 412-4480 (800) Sampson www.westonandsampson.com Contact: Amanda Gaal

www.westonandsampson.com



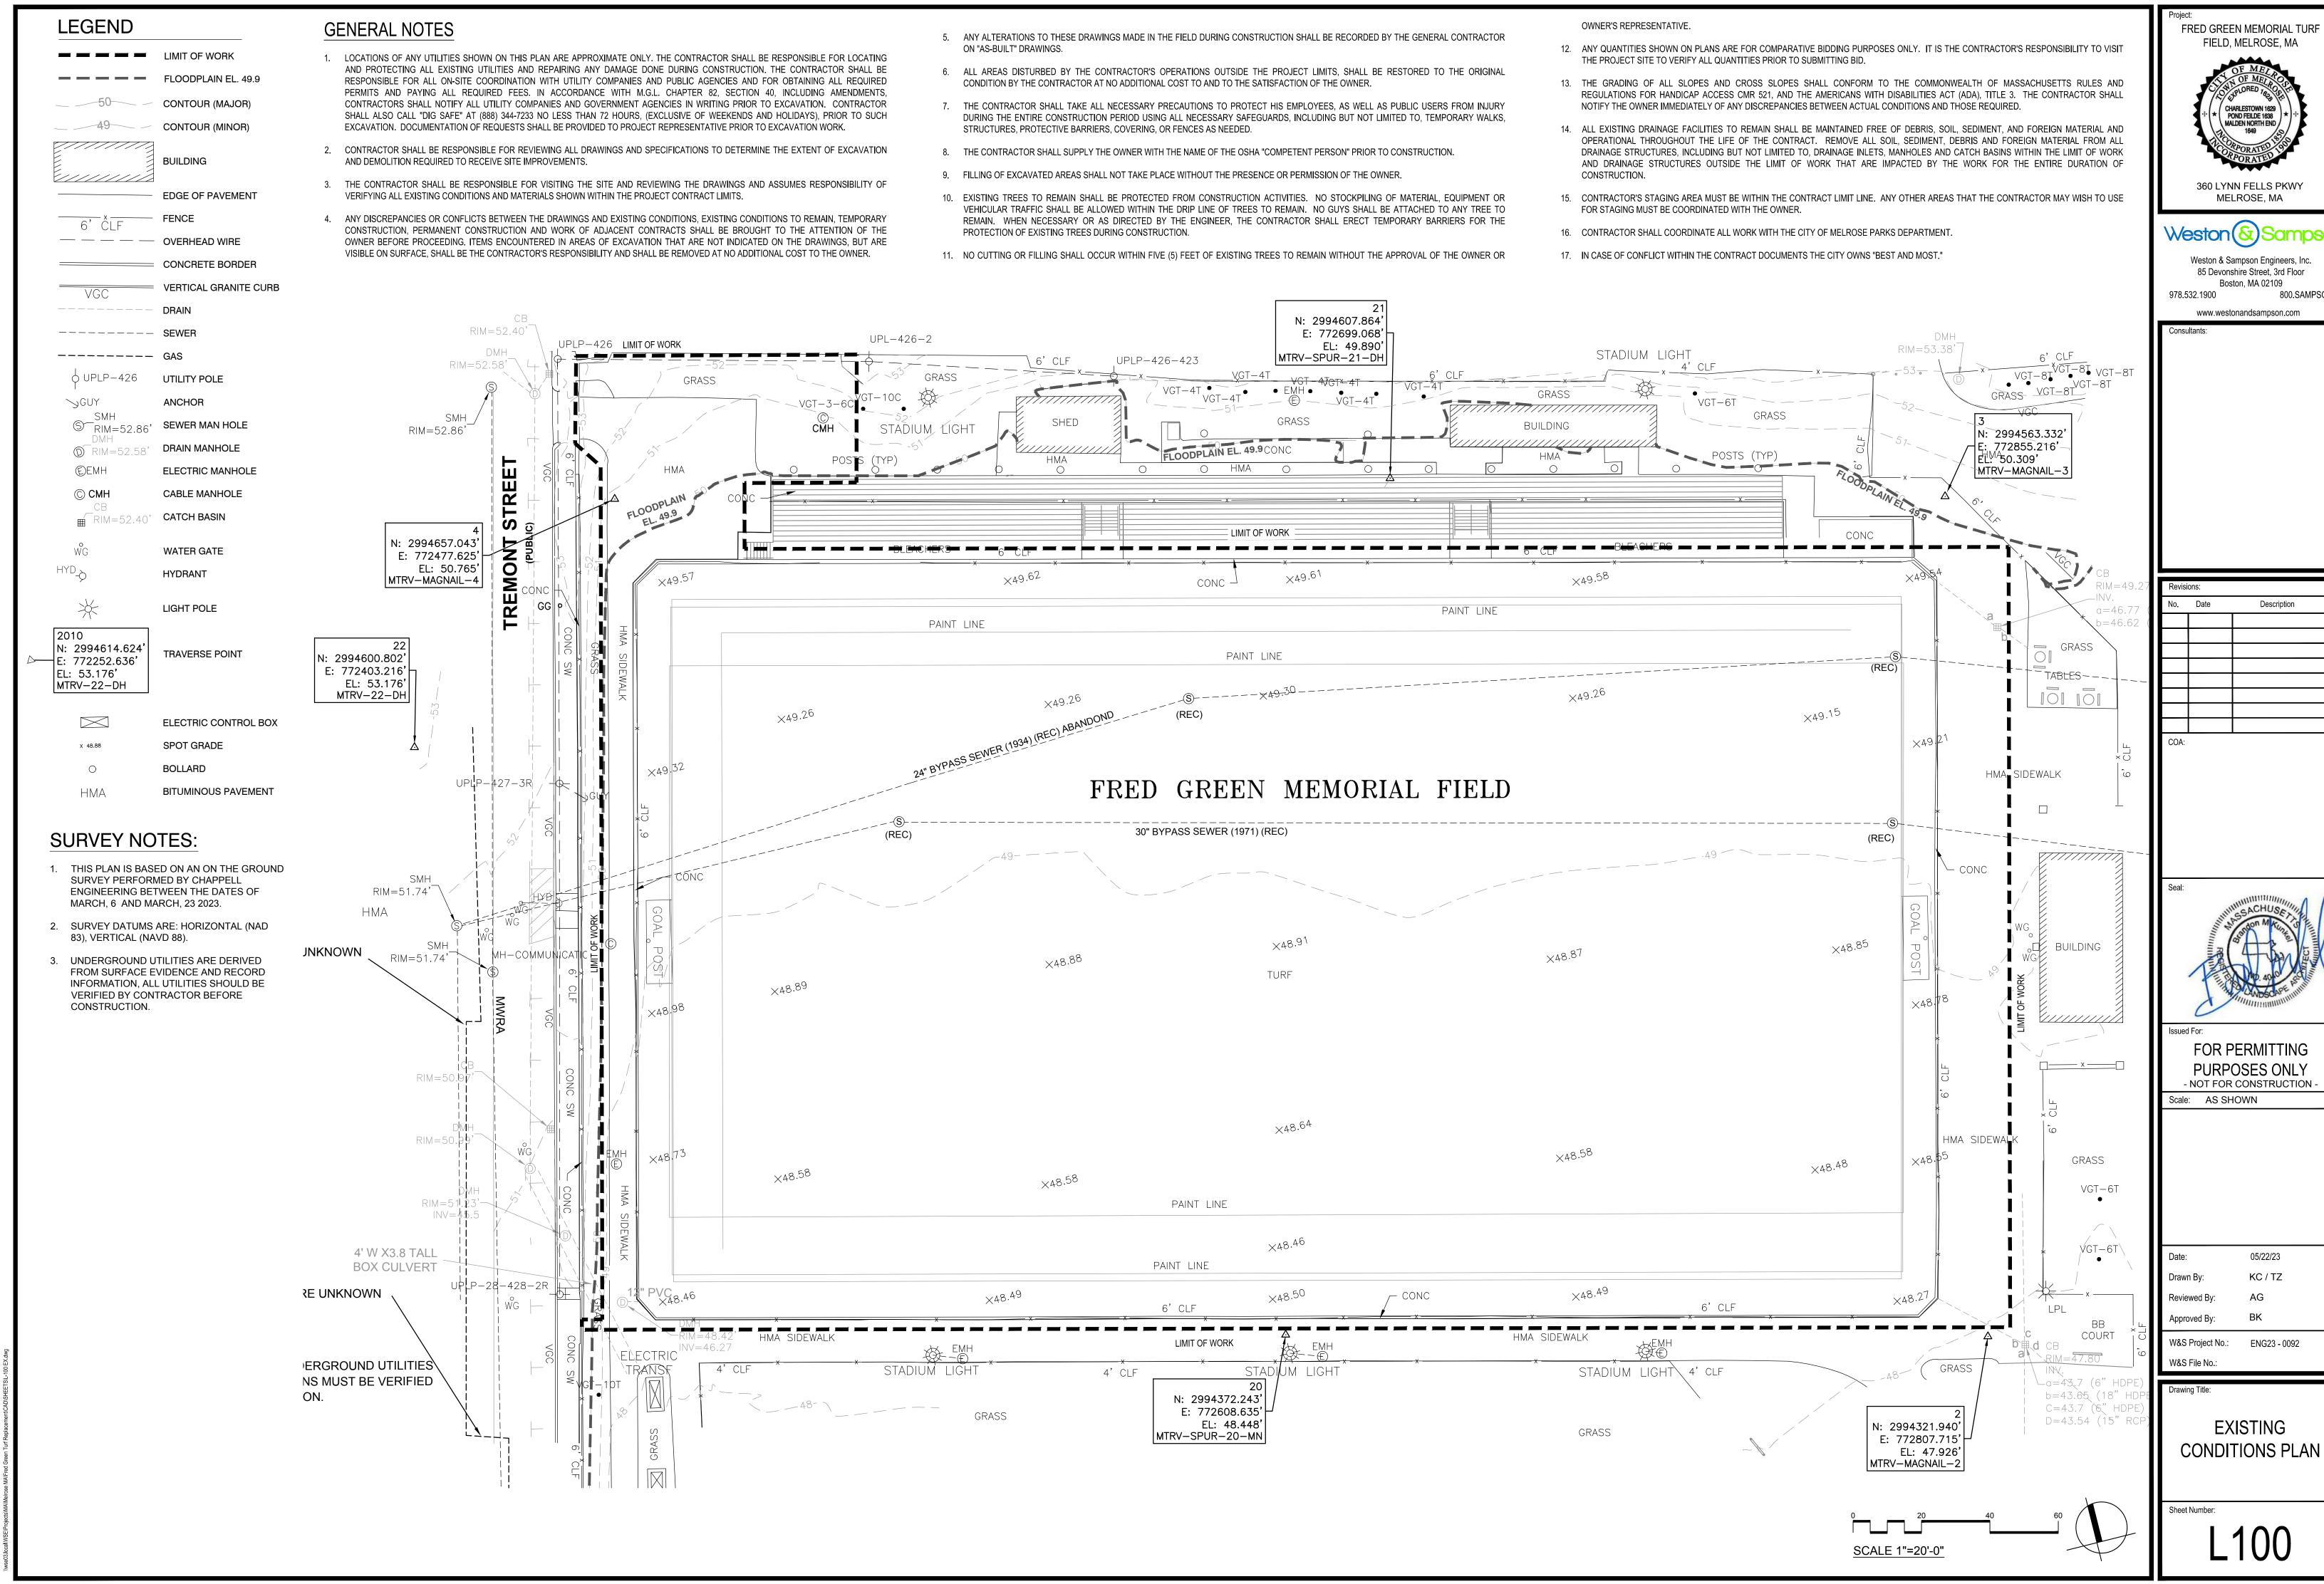

LEGEND LIMIT OF WORK FLOODPLAIN EL. 49.9 EROSION CONTROL- STRAW WATTLES — 6' HT. CONSTRUCTION FENCE, TYP. R&S INFILL AND R&D SYNTHETIC TURF CARPET. SUBBASE & DRAINAGE TO REMAIN LAY DOWN AREA **INLET SEDIMENTATION** CONTROL CONSTRUCTION ENTRANCE PROTECT EXISTING DRAINAGE STRUCTURE R&D REMOVE & DISPOSE REMOVE & REPLACE

DEMOLITION & SITE PREPARATION NOTES

1. CONTRACTOR SHALL PROVIDE 6' HT CONSTRUCTION FENCE PLACED AT LIMIT OF WORK OR USE EXISTING FENCE IN PLACE OF CONSTRUCTION FENCE. CONTRACTOR IS RESPONSIBLE FOR SECURING THE SITE AT ALL TIMES FOR THE DURATION OF THE CONSTRUCTION PERIOD.

2. CONTRACTOR MUST NOTIFY OWNER AND CITY OF MELROSE DEPARTMENT OF PUBLIC WORKS OF ANY WORK TO BE COMPLETED WITHIN THE RIGHT OF WAY FORTY-EIGHT HOURS PRIOR TO COMMENCING WORK.

3. THE CONTRACTOR SHALL INCLUDE IN THE BID THE COST OF REMOVING ANY EXISTING SITE FEATURES NECESSARY TO ACCOMPLISH THE CONSTRUCTION OF THE PROPOSED SITE IMPROVEMENTS. THE CONTRACTOR SHALL ALSO INCLUDE IN THE BID THE COST NECESSARY TO RESTORE SUCH ITEMS IF THEY ARE DISTURBED YET SCHEDULED TO REMAIN AS PART OF THE FINAL SITE IMPROVEMENTS. REFER TO PLANS TO DETERMINE EXCAVATION AND DEMOLITION REQUIRED TO RECEIVE PROPOSED SITE IMPROVEMENTS AND TO DETERMINE THE LOCATION OF PROPOSED SITE IMPROVEMENTS.

4. THE OWNER RESERVES THE RIGHT TO REVIEW ALL MATERIALS DESIGNATED FOR REMOVAL AND TO RETAIN OWNERSHIP OF SUCH MATERIALS. IF THE OWNER RETAINS ANY MATERIAL THE CONTRACTOR SHALL MAKE ARRANGEMENTS WITH THE OWNER TO HAVE THOSE MATERIALS DELIVERED TO A DESIGNATED MUNICIPAL PROPERTY AT NO ADDITIONAL EXPENSE TO THE

5. UNLESS SPECIFICALLY NOTED TO BE SAVED OR REUSED, ALL SITE FEATURES

UPLP-426 LIMIT OF WORK

LAY DOWN AREA

RIM=52.40'

RIM = 52.58'

CALLED FOR REMOVAL SHALL BE TRANSPORTED FROM THE SITE AND DISPOSED OF IN A LAWFUL MANNER AT AN ACCEPTABLE DISPOSAL SITE AT NO COST TO THE OWNER.

6. ALL EXISTING SITE FEATURES TO REMAIN SHALL BE PROTECTED THROUGHOUT THE CONSTRUCTION PERIOD. ANY FEATURES DAMAGED DURING CONSTRUCTION OPERATIONS SHALL BE REPAIRED OR REPLACED TO THE SATISFACTION OF THE OWNER AND OWNER'S REPRESENTATIVE AT NO ADDITIONAL COST TO THE OWNER.

7. DURING EARTHWORK OPERATIONS, CONTRACTOR SHALL TAKE CARE TO NOT DISTURB EXISTING MATERIALS TO REMAIN, OUTSIDE THE LIMITS OF EXCAVATION AND BACKFILL AND SHALL TAKE WHATEVER MEASURES NECESSARY, AT THE CONTRACTOR'S EXPENSE, TO PREVENT ANY EXCAVATED MATERIAL FROM COLLAPSING. ALL BACKFILL MATERIALS SHALL BE PLACED AND COMPACTED AS SPECIFIED TO THE SUBGRADE REQUIRED FOR THE INSTALLATION OF THE REMAINDER OF THE CONTRACT WORK.

8. ALL ITEMS CALLED FOR REMOVAL (COMPLETE) SHALL BE REMOVED TO FULL DEPTH INCLUDING ALL FOOTINGS, FOUNDATIONS, AND OTHER APPURTENANCES, EXCEPT AS SPECIFICALLY NOTED OTHERWISE.

UPL-426-2

GRASS

9. THE STORAGE OF MATERIALS AND EQUIPMENT WILL BE PERMITTED AT LOCATIONS DESIGNATED BY OWNER OR OWNER'S REPRESENTATIVE. PROTECTION OF STORED MATERIALS AND EQUIPMENT SHALL BE THE SOLE RESPONSIBILITY OF THE CONTRACTOR. THERE SHALL BE NO STORAGE OF MATERIALS OR PARKING OF CONSTRUCTION VEHICLES WITHIN DRIPLINE OF

6'CLF

X

EROSION AND SEDIMENT CONTROL NOTES

- 1. ALL SEDIMENT AND EROSION CONTROL DEVICES SHALL BE PUT INTO PLACE PRIOR TO BEGINNING ANY CONSTRUCTION OR DEMOLITION.
- 2. THE CONTRACTOR SHALL BE RESPONSIBLE FOR THE CONTINUAL MAINTENANCE OF ALL EROSION CONTROL DEVICES THROUGHOUT THE DURATION OF THE PROJECT.
- 3. CONTRACTOR SHALL MEET ALL OF THE COMMONWEALTH OF MASSACHUSETTS D.E.P. AND THE CITY OF MELROSE'S WETLAND ORDINANCE REGULATIONS FOR SEDIMENT AND EROSION CONTROL.
- 4. EXCAVATED MATERIAL STOCKPILED ON THE SITE SHALL BE SURROUNDED BY A RING OF UNBROKEN SEDIMENT AND EROSION CONTROL FENCE. THE LIMITS OF ALL GRADING AND DISTURBANCE SHALL BE KEPT TO A MINIMUM WITHIN THE APPROVED AREA OF CONSTRUCTION. ALL AREAS OUTSIDE OF THE LIMIT OF CONTRACT SHALL REMAIN TOTALLY UNDISTURBED UNLESS OTHERWISE APPROVED BY OWNER'S REPRESENTATIVE.
- 5. ALL CATCH BASINS AND DRAIN GRATES WITHIN LIMIT OF CONTRACT SHALL BE PROTECTED WITH FILTER FABRIC/INLET SEDIMENT CONTROL DURING THE ENTIRE DURATION OF CONSTRUCTION.
- 6. ANY AREA OUTSIDE THE PROJECT LIMIT THAT IS DISTURBED SHALL BE RESTORED TO ITS ORIGINAL CONDITION AT NO COST TO THE OWNER.
- 7. THE CONTRACTOR SHALL PROVIDE DUST CONTROL FOR CONSTRUCTION OPERATIONS AS APPROVED BY OWNER.
- 8. ALL POINTS OF CONSTRUCTION EGRESS OR INGRESS SHALL BE MAINTAINED TO PREVENT TRACKING OR FLOWING OF SEDIMENT ONTO PUBLIC/PRIVATE ROADS.

N: 2994607.864

MTRV-SPUR-21-DH

UPLP-426-423

VGT-4T

E: 772699.068'

EL: 49.890'

SPECIAL NOTES:

- CONTRACTOR SHALL CLEAR AND WATER JET ALL EXISTING DRAINAGE STRUCTURES WITHIN THE LIMIT OF WORK TO THE NEAREST STRUCTURE.
- CONTRACTOR SHALL INSPECT ALL EXISTING DRAINAGE LINES WITHIN FIELD AREA AND REPLACE AS NEEDED. FOR BIDDING PURPOSES, ASSUME 10% OF TOTAL DRAIN LINES TO BE REPLACED.
- CONTRACTOR SHALL BE RESPONSIBLE FOR REPAIR OF THE EXISTING STONE LEVELING COURSE, SUBBASE, AND DRAINAGE TO MEET THE DRAINAGE REQUIREMENTS INDICATED IN THE SPECIFICATIONS. AREAS SHALL BE DETERMINED THROUGH ADDITIONAL TESTING DURING CONSTRUCTION AT NO ADDITIONAL COST TO THE OWNER. SEE SPECIFICATIONS FOR DRAINAGE TESTING RESULTS PERFORMED IN APRIL. 2023.
- CONTRACTOR SHALL MAINTAIN PEDESTRIAN ACCESS TO PERIMETER PATHS FOR DURATION OF CONSTRUCTION.
- STORAGE OF INFILL TO BE REUSED ON SITE SHALL REMAIN OUT OF THE FLOODPLAIN AS INDICATED ON THE DRAWINGS. STRAW WATTLES SHALL BE PLACED AROUND THE ENTIRE PERIMETER OF THE STORED INFILL FOR THE DURATION OF CONSTRUCTION.

RIM = 53.38'

GRASS VGI-8L

FIELD, MELROSE, MA POND FEILDE 163

FRED GREEN MEMORIAL TURF

360 LYNN FELLS PKWY MELROSE, MA

Weston & Sampson Engineers, Inc. 85 Devonshire Street, 3rd Floor Boston, MA 02109

978.532.1900 www.westonandsampson.com

Consultants:

Description

FOR PERMITTING **PURPOSES ONLY** - NOT FOR CONSTRUCTION


Scale: AS SHOWN


05/22/23

KC / TZ

W&S Project No.: ENG23 - 0092 W&S File No.

SITE PREPARATION AND DEMOLATION

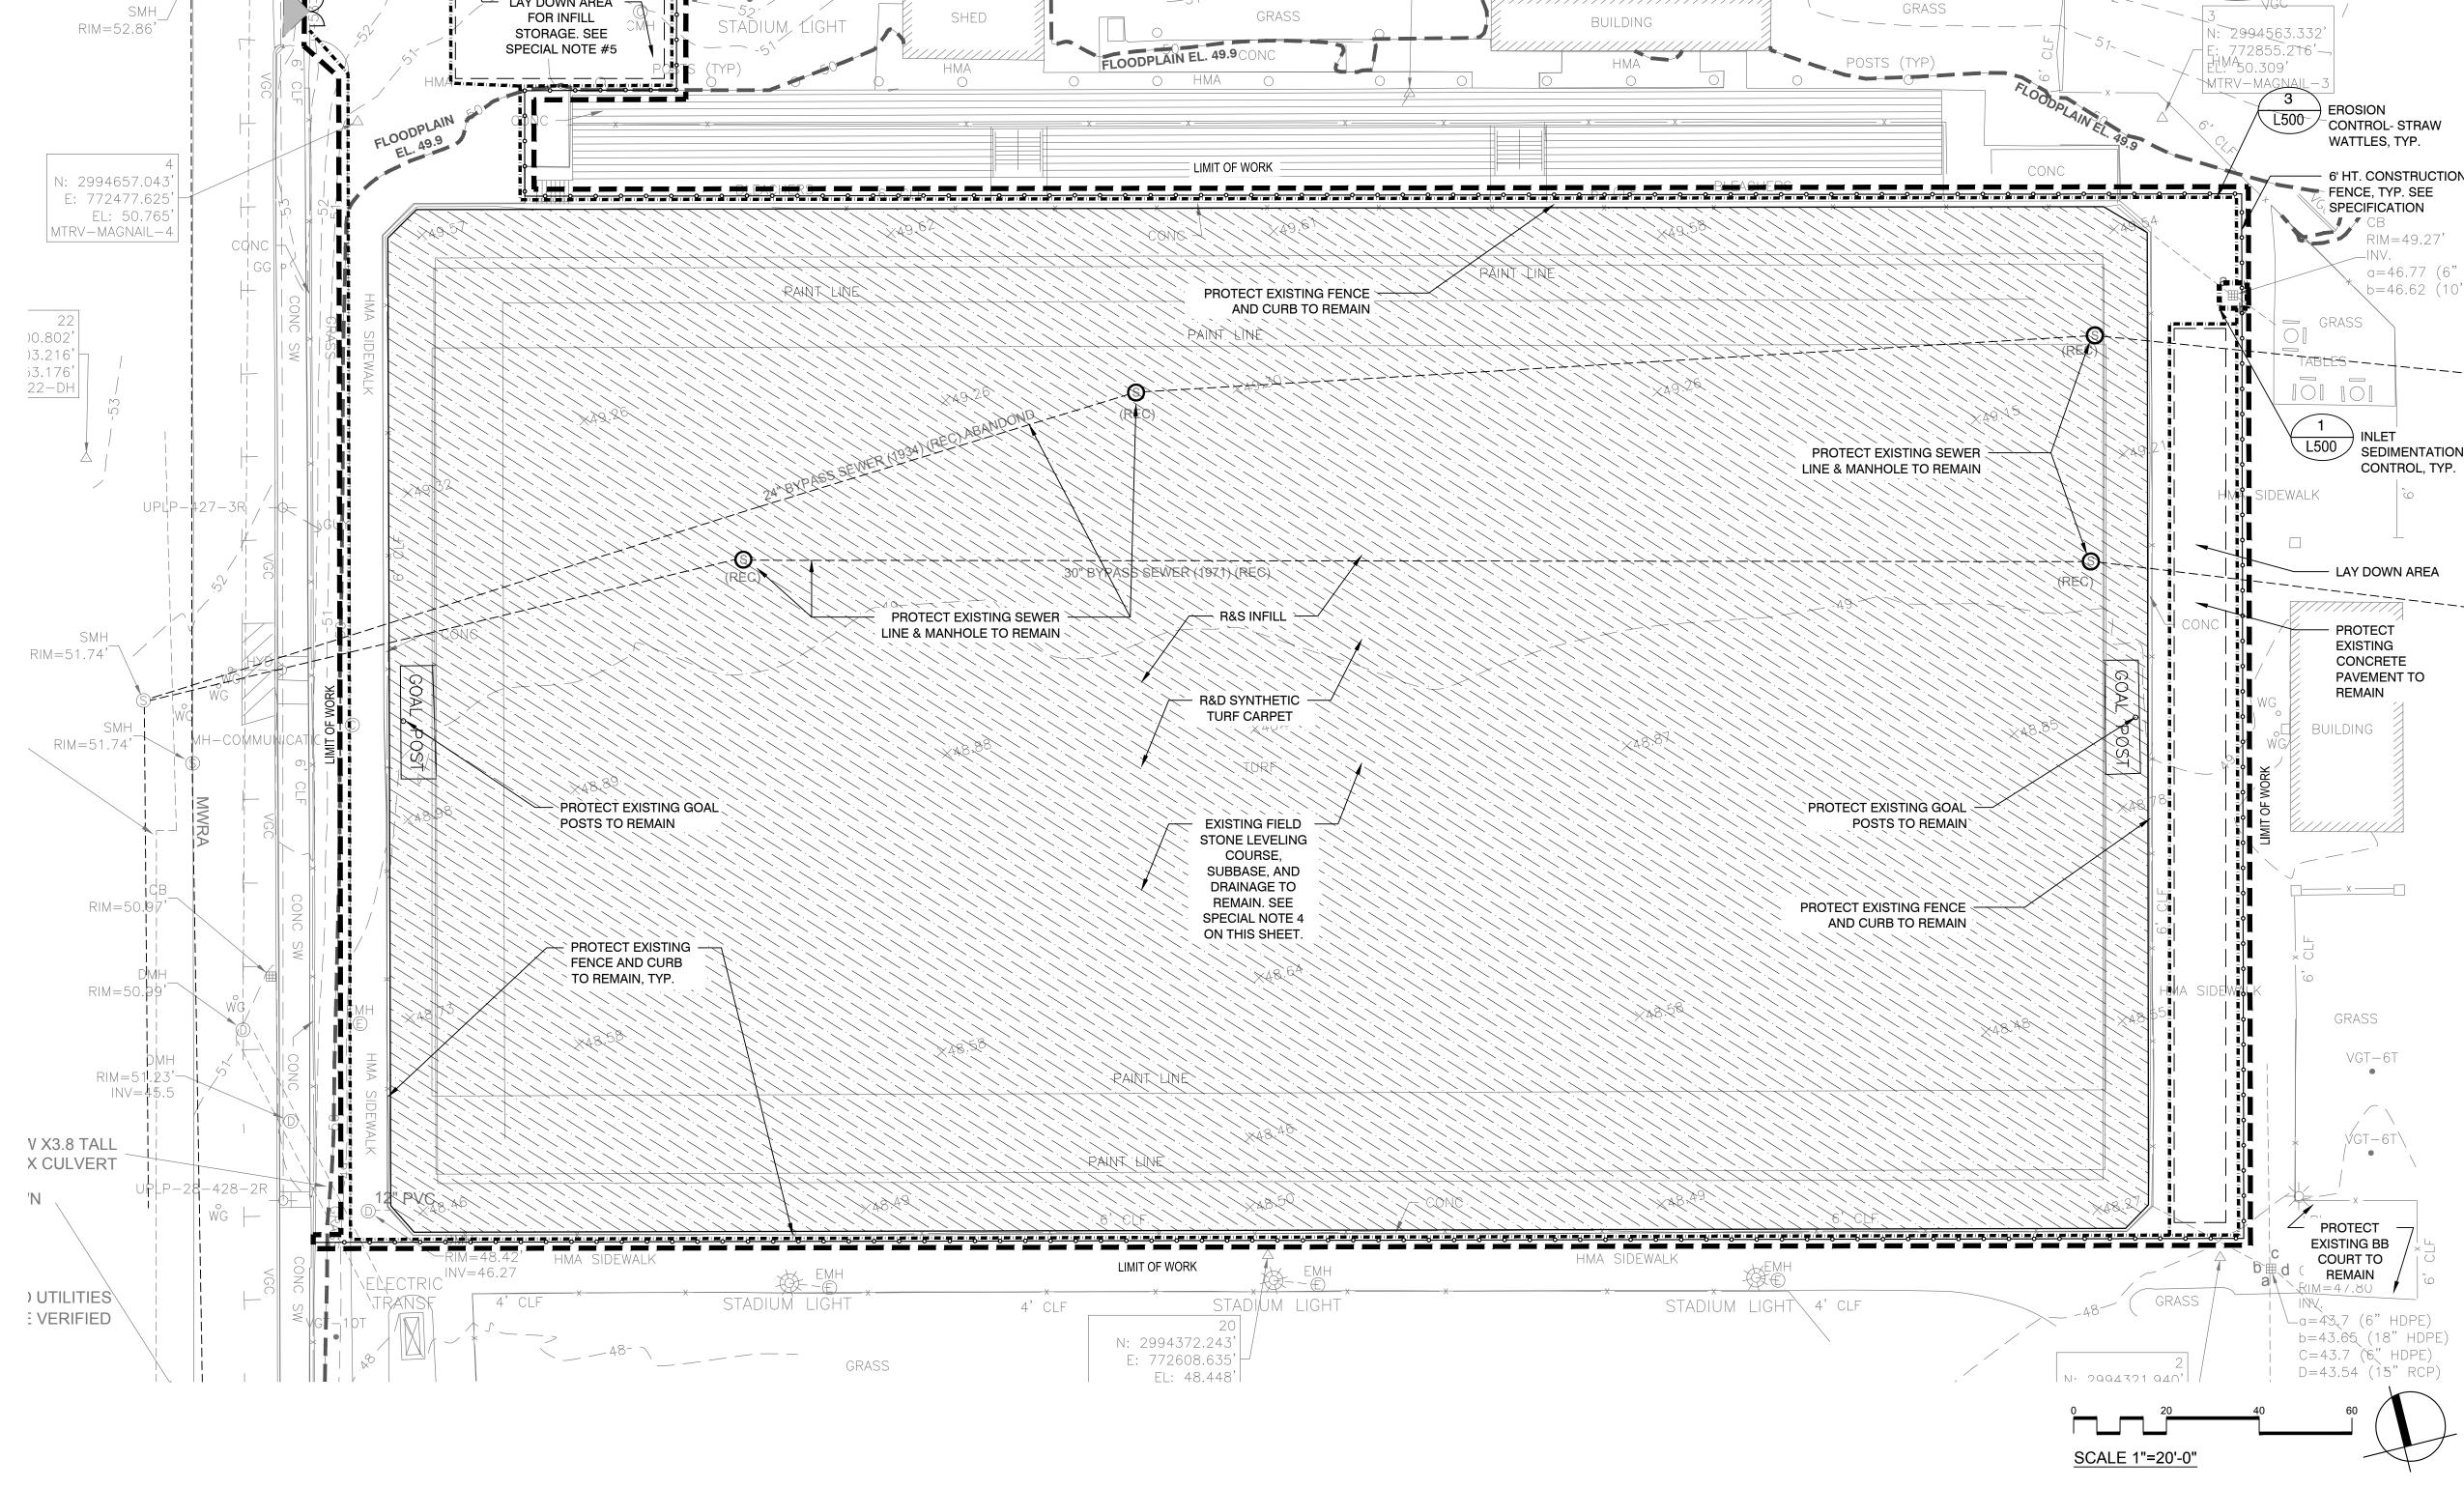

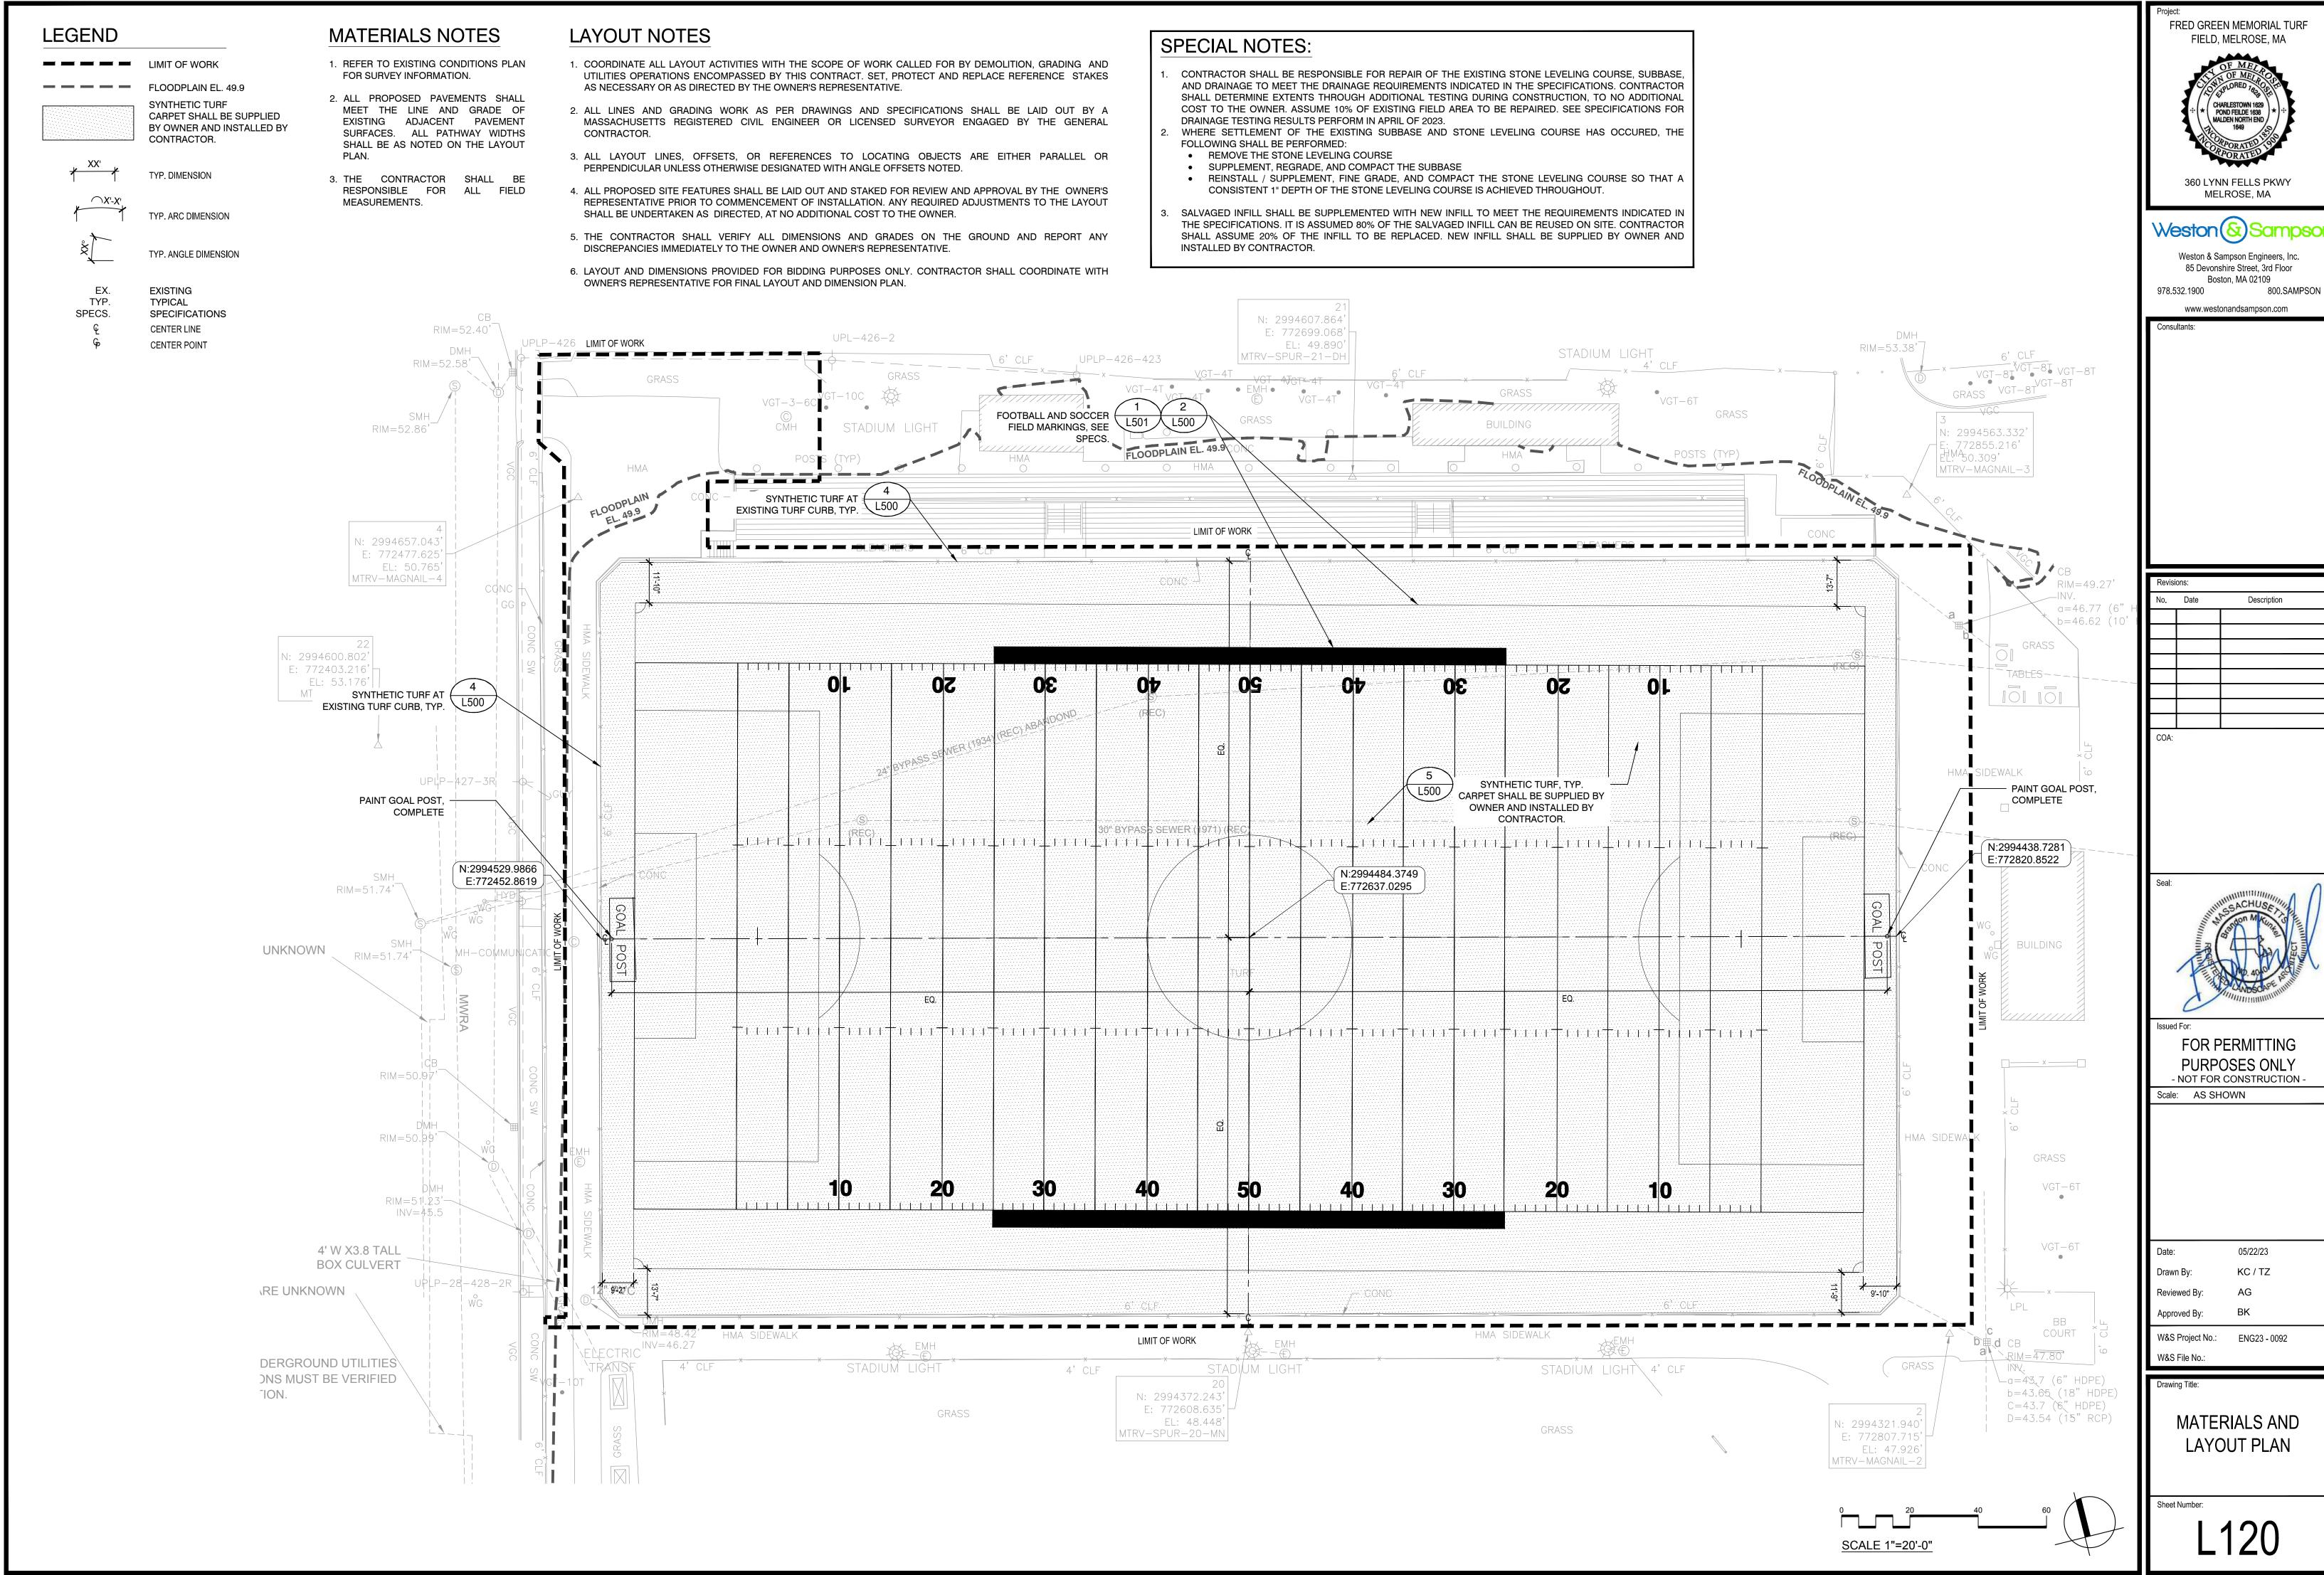

LEGEND LIMIT OF WORK **— — — —** FLOODPLAIN EL. 49.9 **EXISTING DRAINAGE STRUCTURE #** (D) EXISTING CONTOURS EXISTING SPOT ELEVATION. × 8.25 CONTRACTOR TO VERIFY IN FIELD PROPOSED CONTOURS 1.5% PROPOSED SLOPE PROPOSED SPOT × ~8.25 **ELEVATION**


VERIFY IN FIELD

GRADING AND DRAINAGE NOTES

- 1. THE CONTRACTOR SHALL VERIFY ALL DIMENSIONS, GRADES AND INVERT ELEVATIONS IN THE FIELD AND REPORT ANY DISCREPANCIES IMMEDIATELY TO THE OWNER AND OWNER'S REPRESENTATIVE.
- 2. ALL UTILITY GRATES, COVERS OR OTHER SURFACE ELEMENTS INTENDED TO BE EXPOSED AT GRADE SHALL BE FLUSH WITH THE ADJACENT FINISHED GRADE AND ADJUSTED TO PROVIDE A SMOOTH TRANSITION AT ALL EDGES.
- 3. THE CONTRACTOR SHALL SET SUBGRADE ELEVATIONS TO ALLOW FOR POSITIVE DRAINAGE AND PROVIDE EROSION CONTROL DEVICES, STRUCTURES, MATERIALS AND CONSTRUCTION METHODS TO DIRECT SILT MIGRATION AWAY FROM DRAINAGE AND OTHER UTILITY SYSTEMS, PUBLIC/PRIVATE STREETS AND WORK AREAS. CLEAN BASINS REGULARLY AND AT THE END OF THE PROJECT.
- 4. WHERE NEW EARTHWORK MEETS EXISTING EARTHWORK, CONTRACTOR SHALL BLEND NEW EARTHWORK SMOOTHLY INTO EXISTING, PROVIDING VERTICAL CURVES OR ROUNDS AT ALL TOP AND BOTTOM OF SLOPES.
- 5. WHERE A SPECIFIC LIMIT OF WORK LINE IS NOT OBVIOUS OR IMPLIED, BLEND GRADES TO EXISTING CONDITIONS WITHIN 5 FEET OF PROPOSED CONTOURS.
- 6. RESTORE ALL DISTURBED AREAS AND LIMITS OF ALL REMOVALS TO LOAM AND SEED UNLESS OTHERWISE NOTED.
- 7. WHERE NEW IMPROVEMENTS MEET EXISTING CONDITIONS, MEET LINE AND GRADE OF EXISTING ADJACENT PAVEMENTS, TYPICAL.

NOTES:

- CONTRACTOR SHALL CLEAR AND WATER JET ALL EXISTING DRAINAGE STRUCTURES WITHIN THE LIMIT OF WORK TO THE NEAREST STRUCTURE.
- 2. CONTRACTOR SHALL INSPECT ALL EXISTING DRAINAGE LINES WITHIN THE LIMIT OF WORK AND REPLACE AS NEEDED.
- THE INTENT IS TO MATCH ALL PREVIOUS FIELD ELEVATIONS AND PITCHES ACHIEVED DURING THE ORIGINAL CONSTRUCTION OF THE PROJECT. TO ACCOMPLISH THIS, AREAS THAT HAVE SETTLED IN RECENT YEARS SHALL BE REPAIRED BY SUPPLEMENTING EXISTING SUBBASE AND STONE LEVELING COURSES WITH NEW LIKE MATERIAL AND INCLUDING ALL INHERENT FINE GRADING AND COMPACTION.

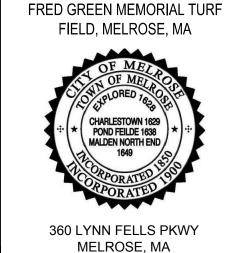

Weston & Sampson Engineers, Inc. 85 Devonshire Street, 3rd Floor Boston, MA 02109 978.532.1900 800.SAMPSON

www.westonandsampson.com Consultants:

Revisions:		
No.	Date	Description
COA:		





FOR PERMITTING PURPOSES ONLY - NOT FOR CONSTRUCTION -

> 05/22/23 KC / TZ

W&S Project No.: ENG23 - 0092

GRADING AND

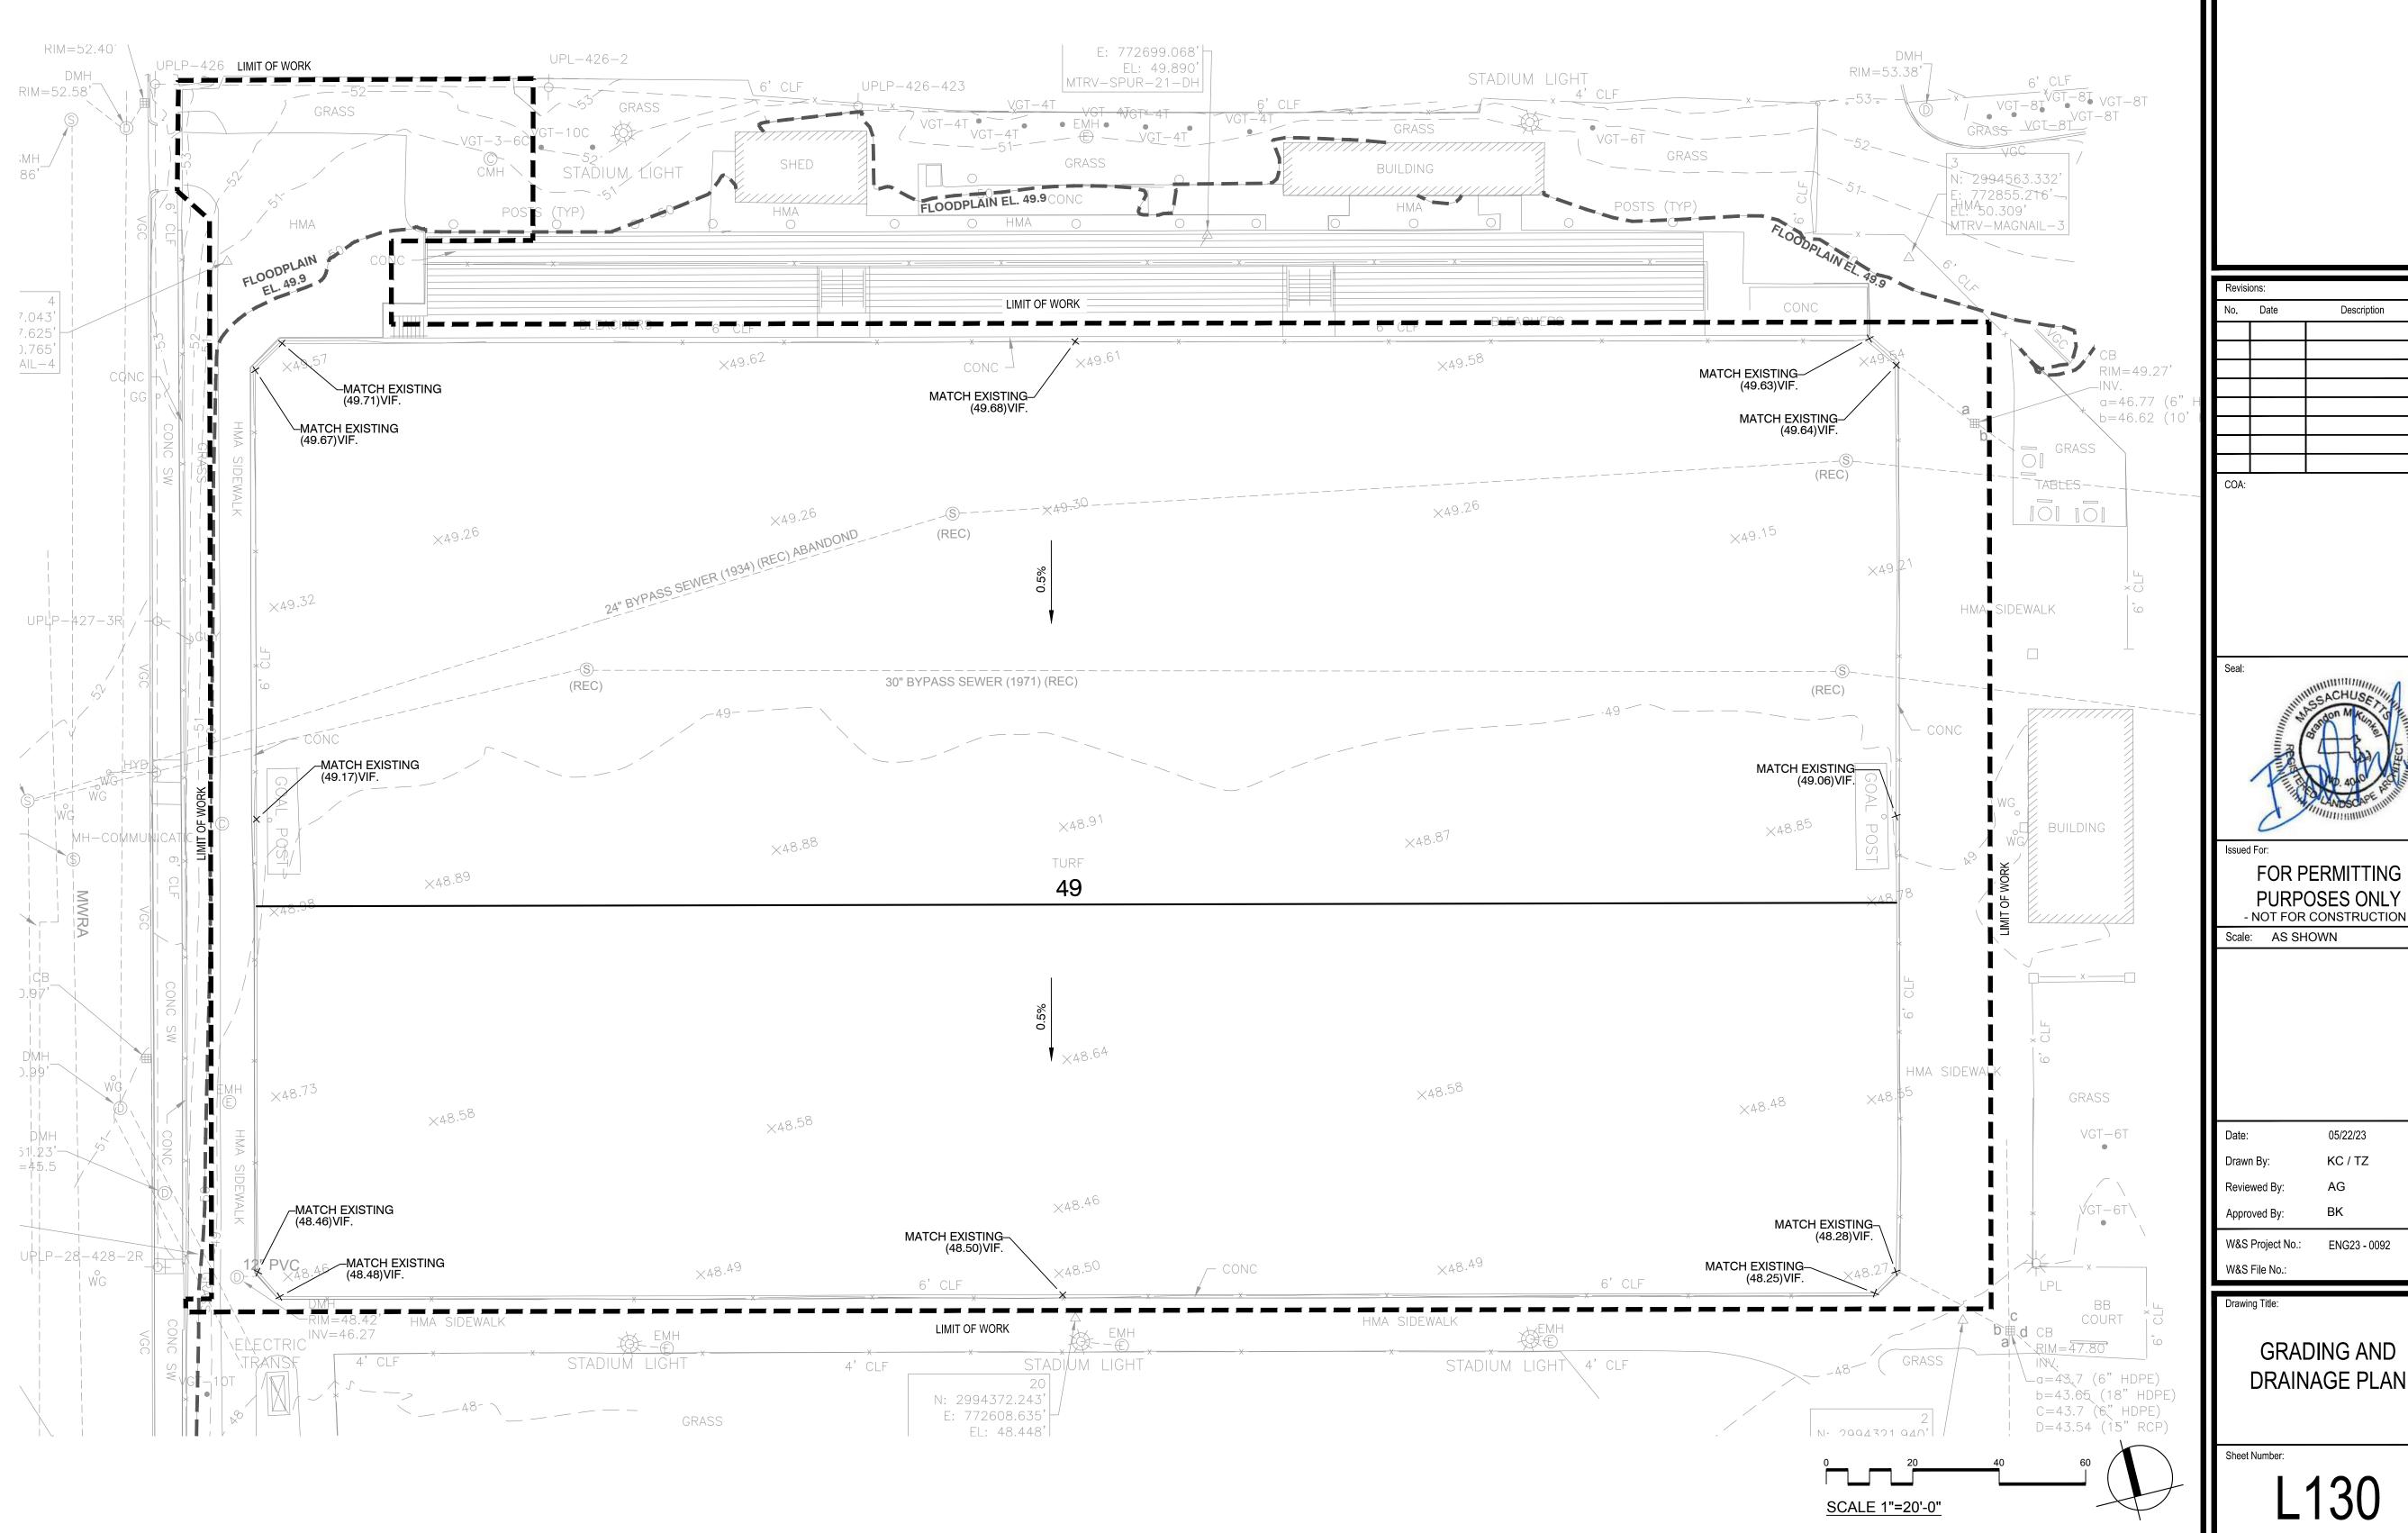

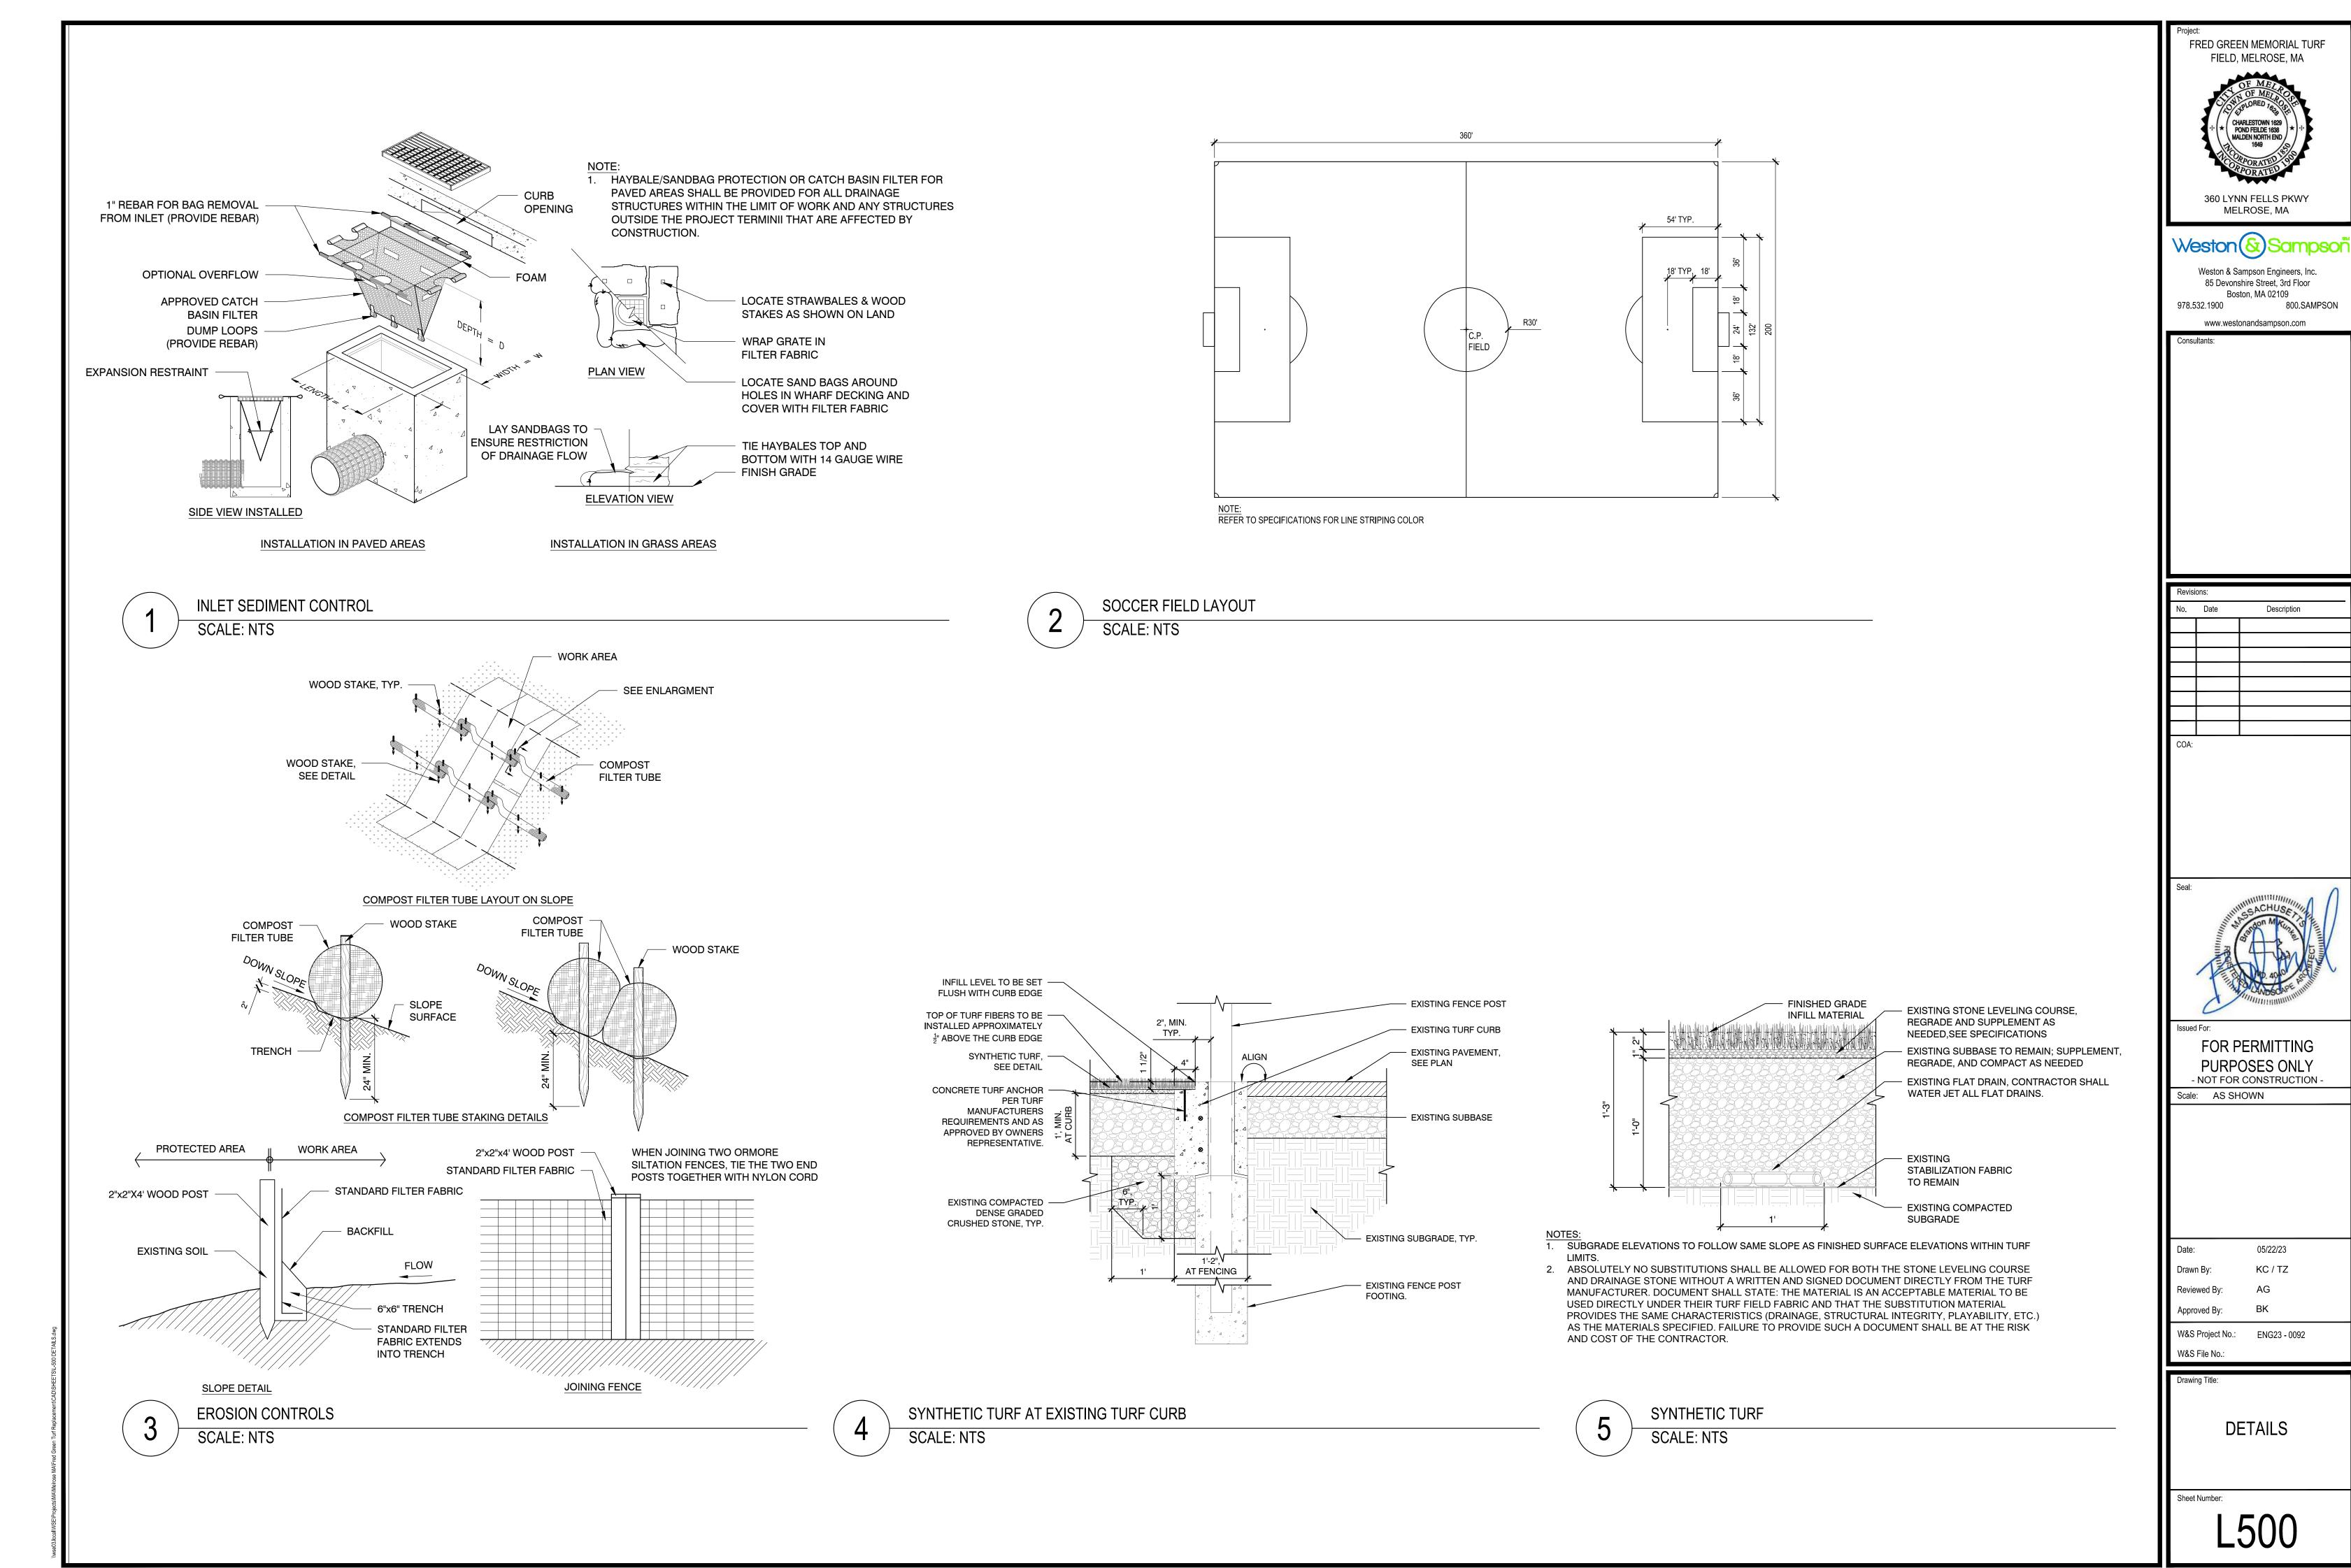


COPYRIGHT © 2023 WESTON & SAMPSON, INC.

05/22/23

KC / TZ

800.SAMPSON

Description

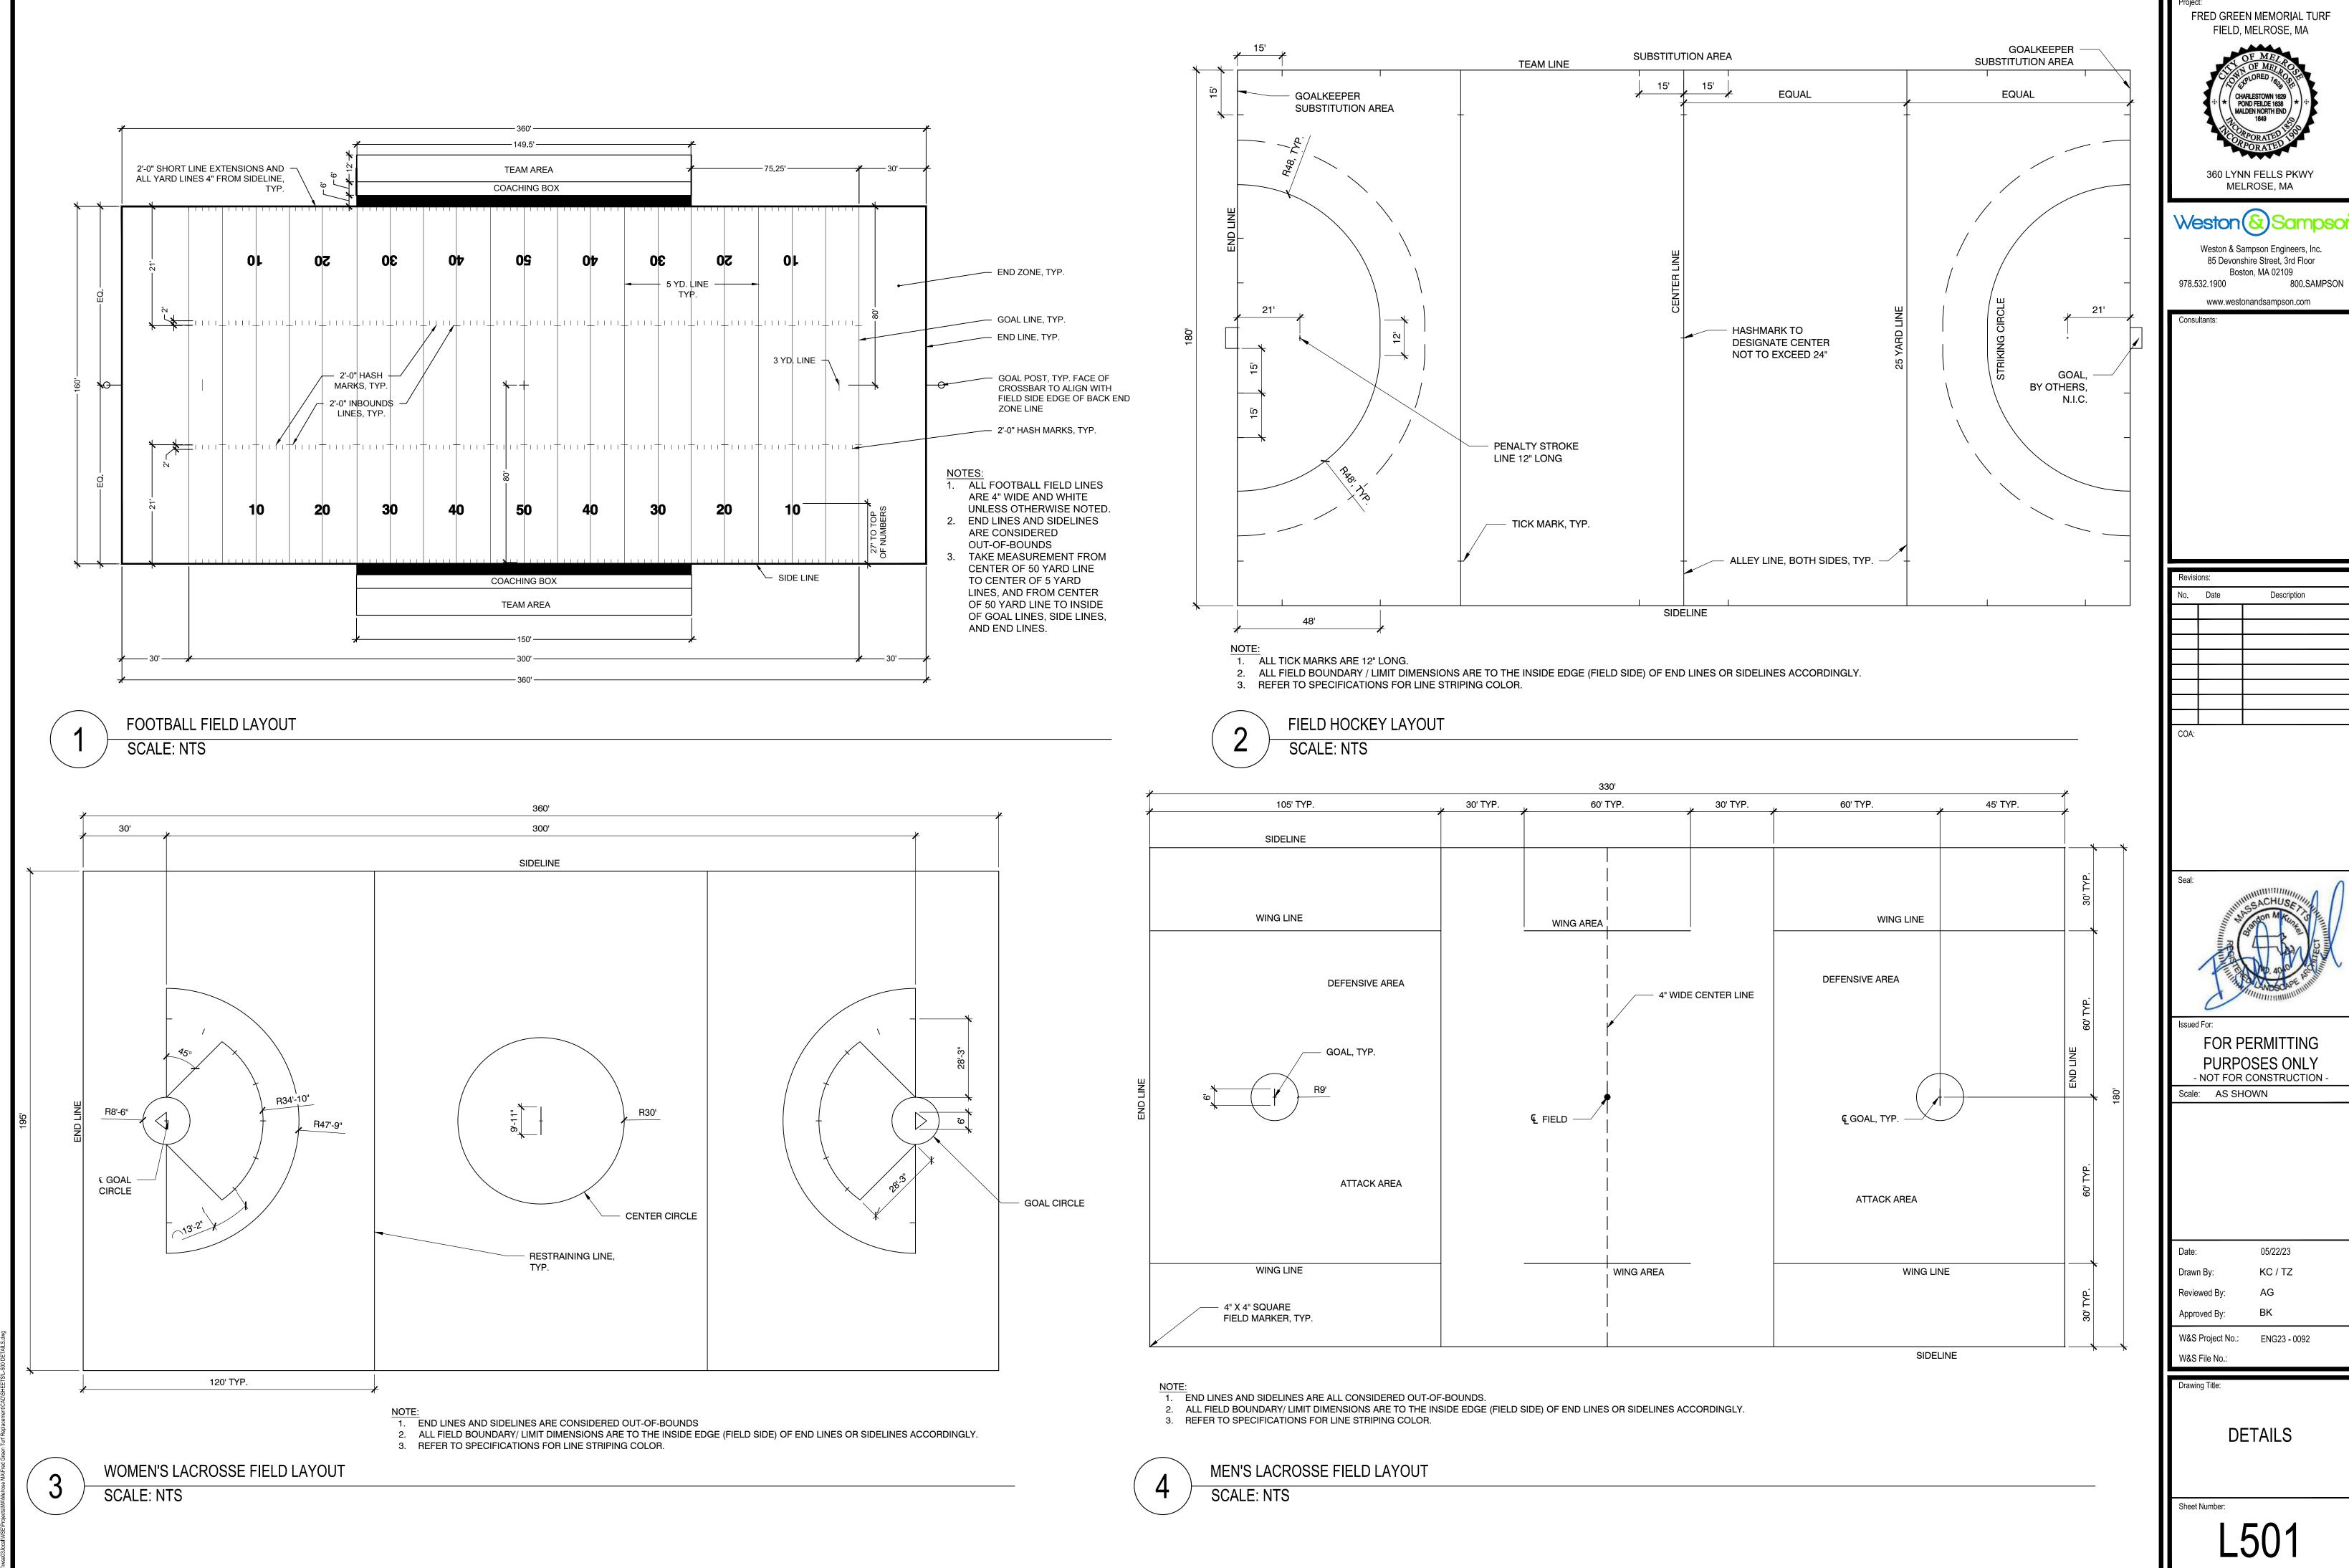

COPYRIGHT © 2023 WESTON & SAMPSON, INC.