









EXISTING VINYL FENCE TO BE MATCHED

EXISTING STONE WALL AT FRONT OF PROPERTY TO REMAIN

ABUTTERS FENCE TO REMAIN








PRIVATE BRICK/PAVER PATIOS FOR EACH UNIT

STEPPING STONE ACCESS PATH

BLACK EARTH COMPOST BIN



REVISED: MARCH 22, 2022

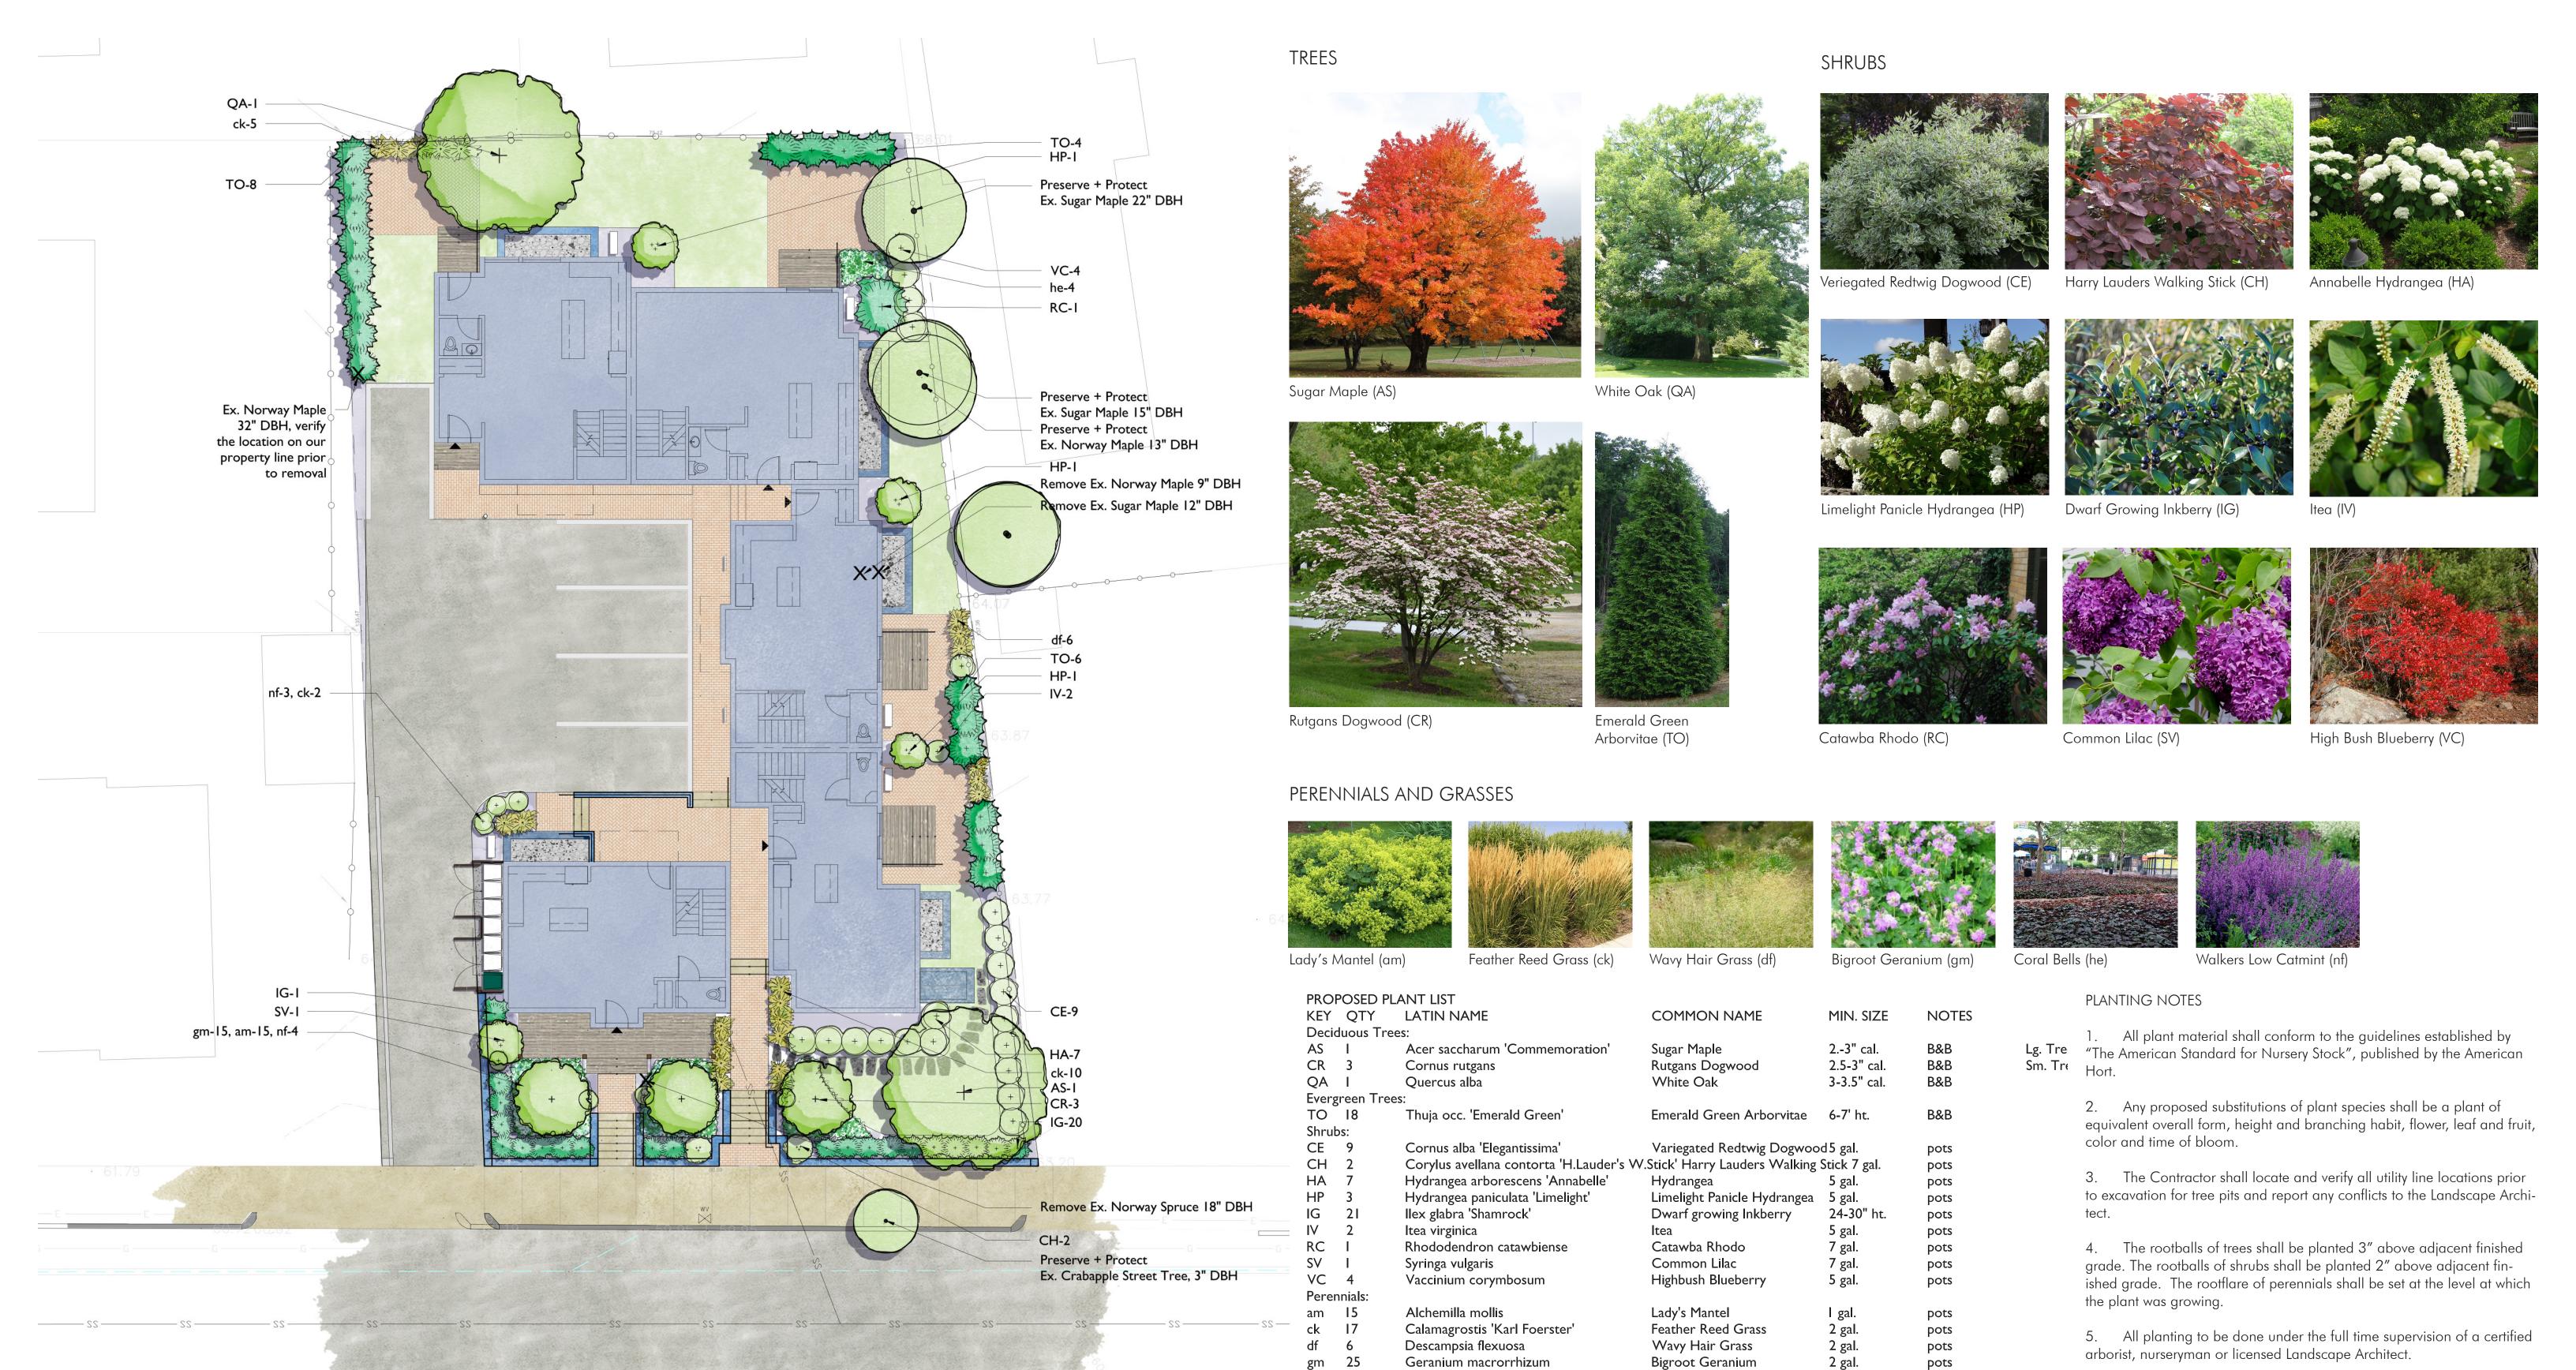

he

Heuchera 'Autumn Bride'

Nepeta faasenii 'Walkers Low'

Coralbell

Walkers Low Catmint

2 gal.

2 gal.

pots

pots



twice within the first 24 hours.

6. All plants are to be thoroughly watered after installation, at least