



SKETCH PLAN IN MELROSE, MA

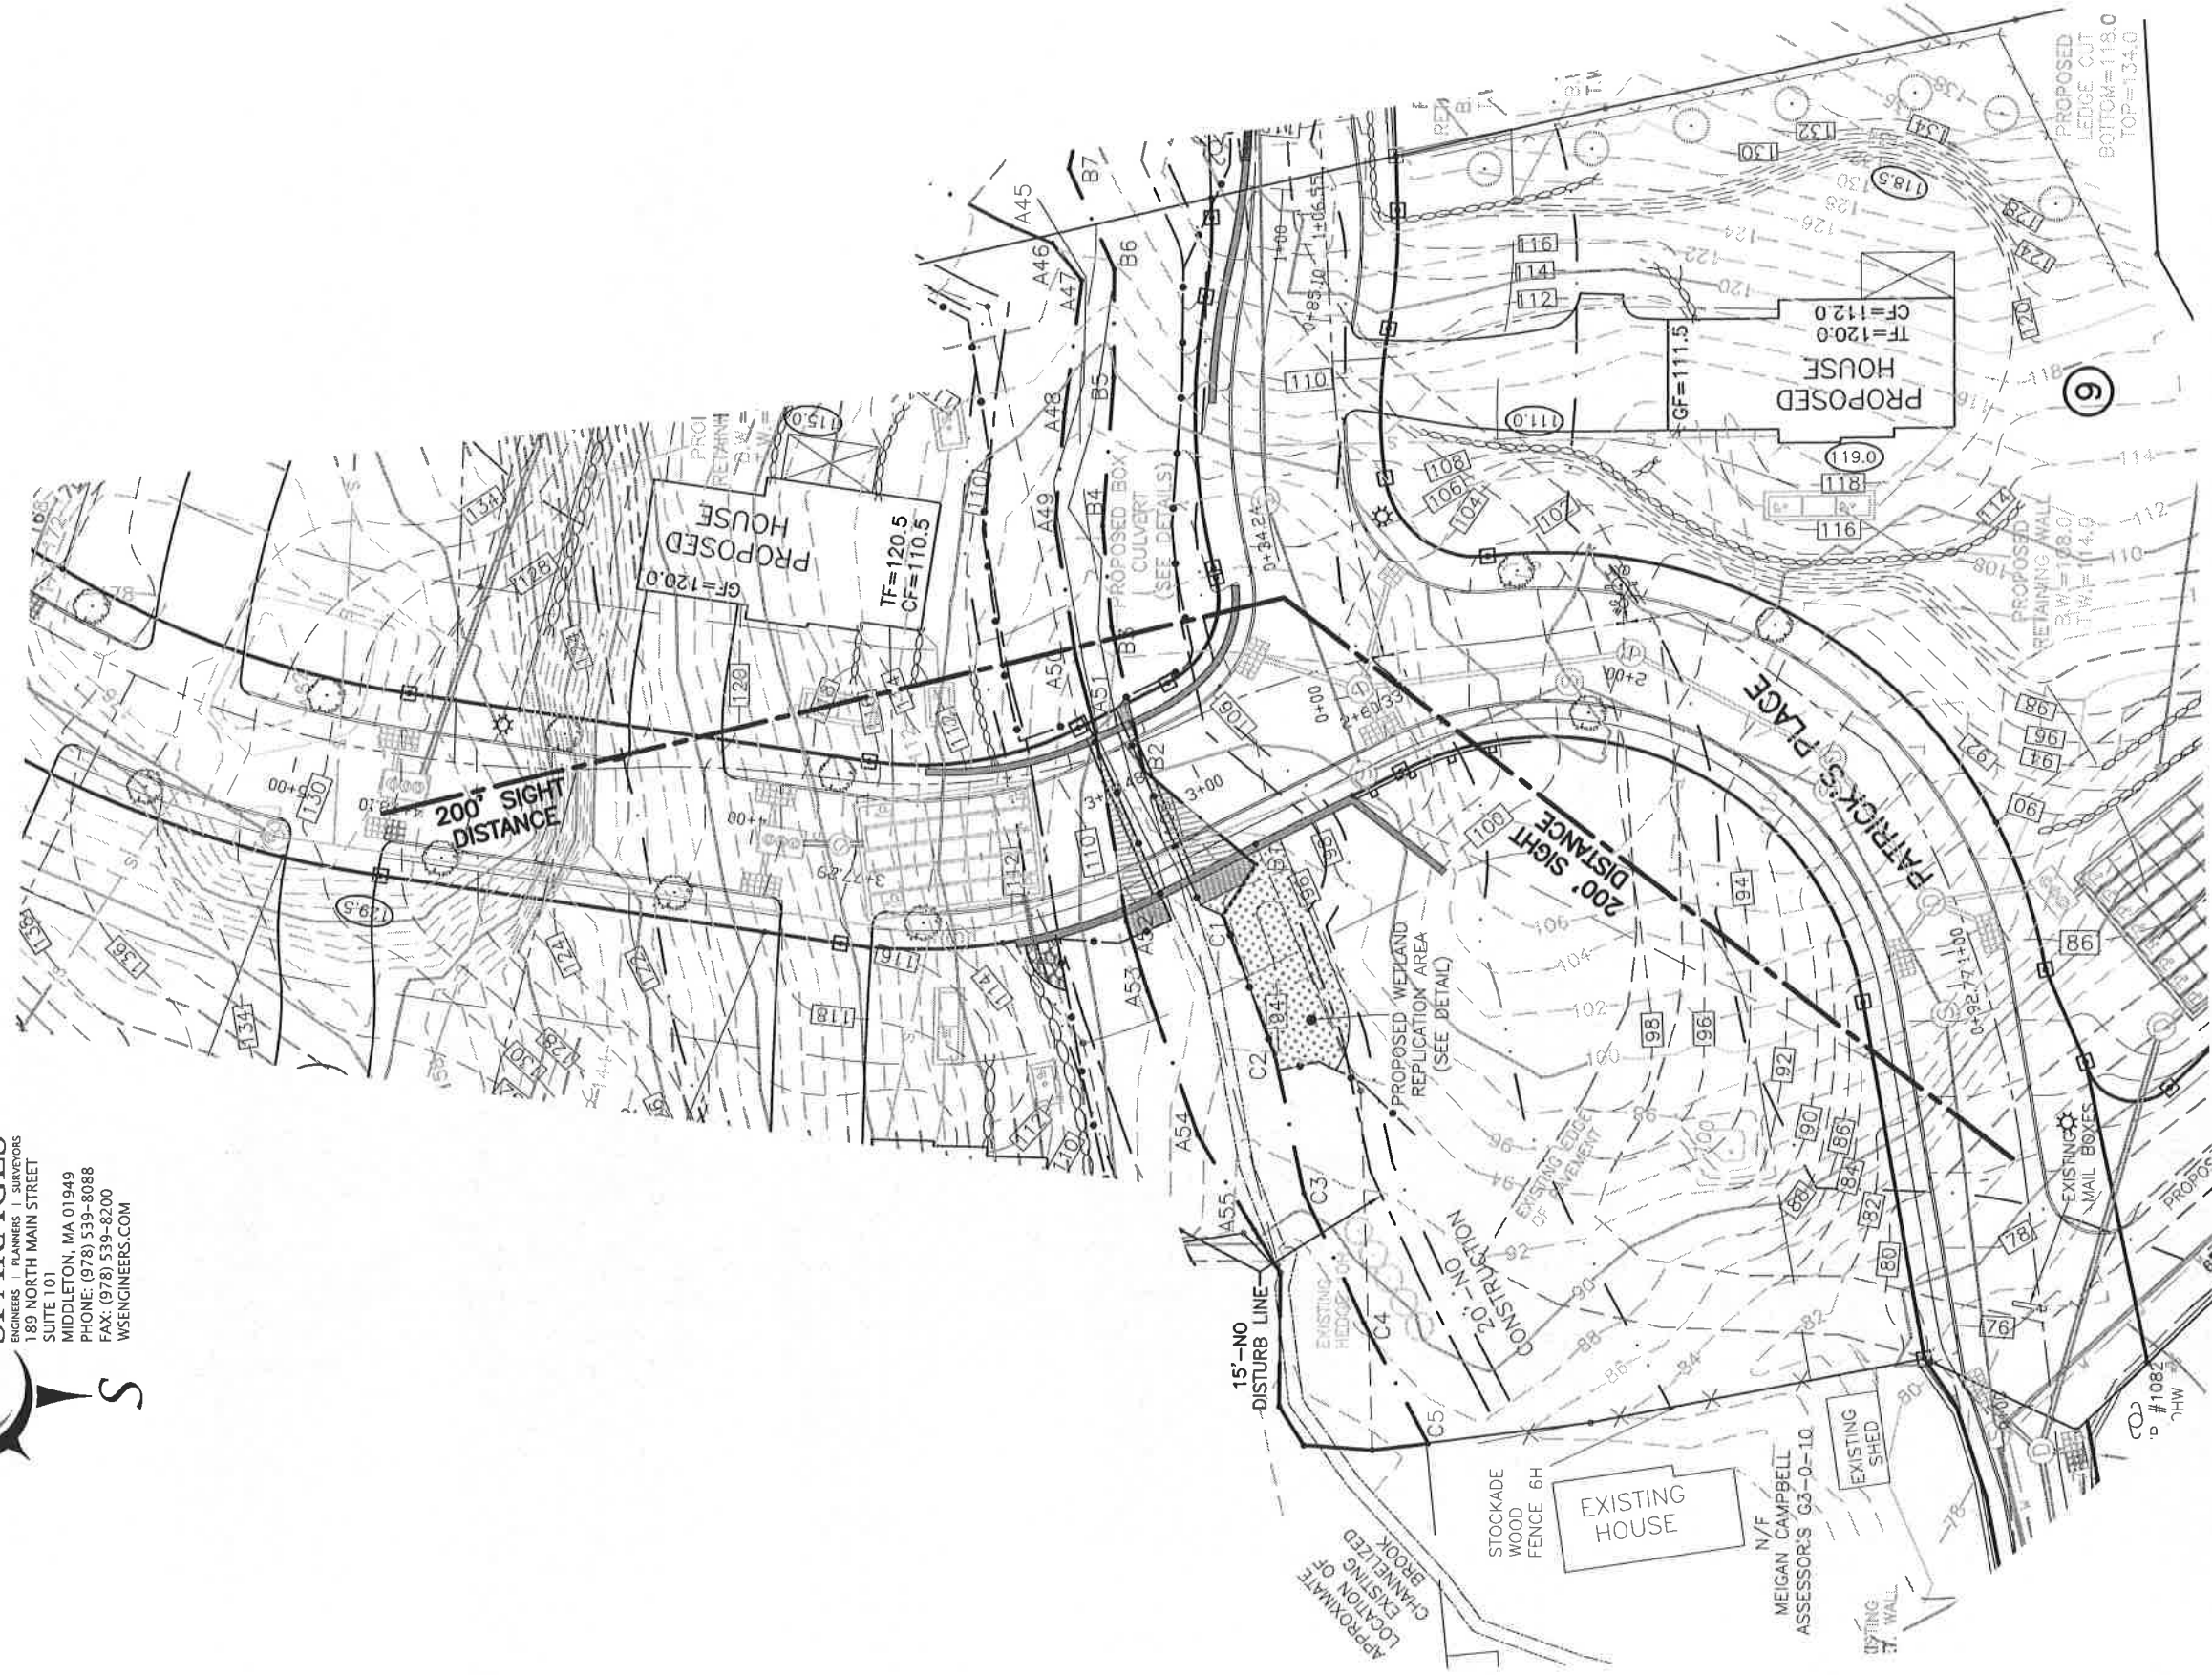


SCALE: 1" = 40' DATE: APRIL 23, 2020
 "SHOWING SIGHT DISTANCE LINES AT HILLSIDE PARK"

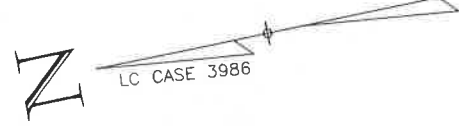



SCALE: 1" = 40'
DATE: APRIL 23, 2020
"SHOWING SIGHT DISTANCE LINES AT HILLSIDE PARK"

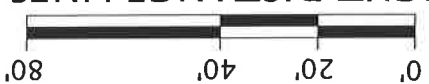

SKETCH PLAN IN MELROSE, MA

