




Site Plan

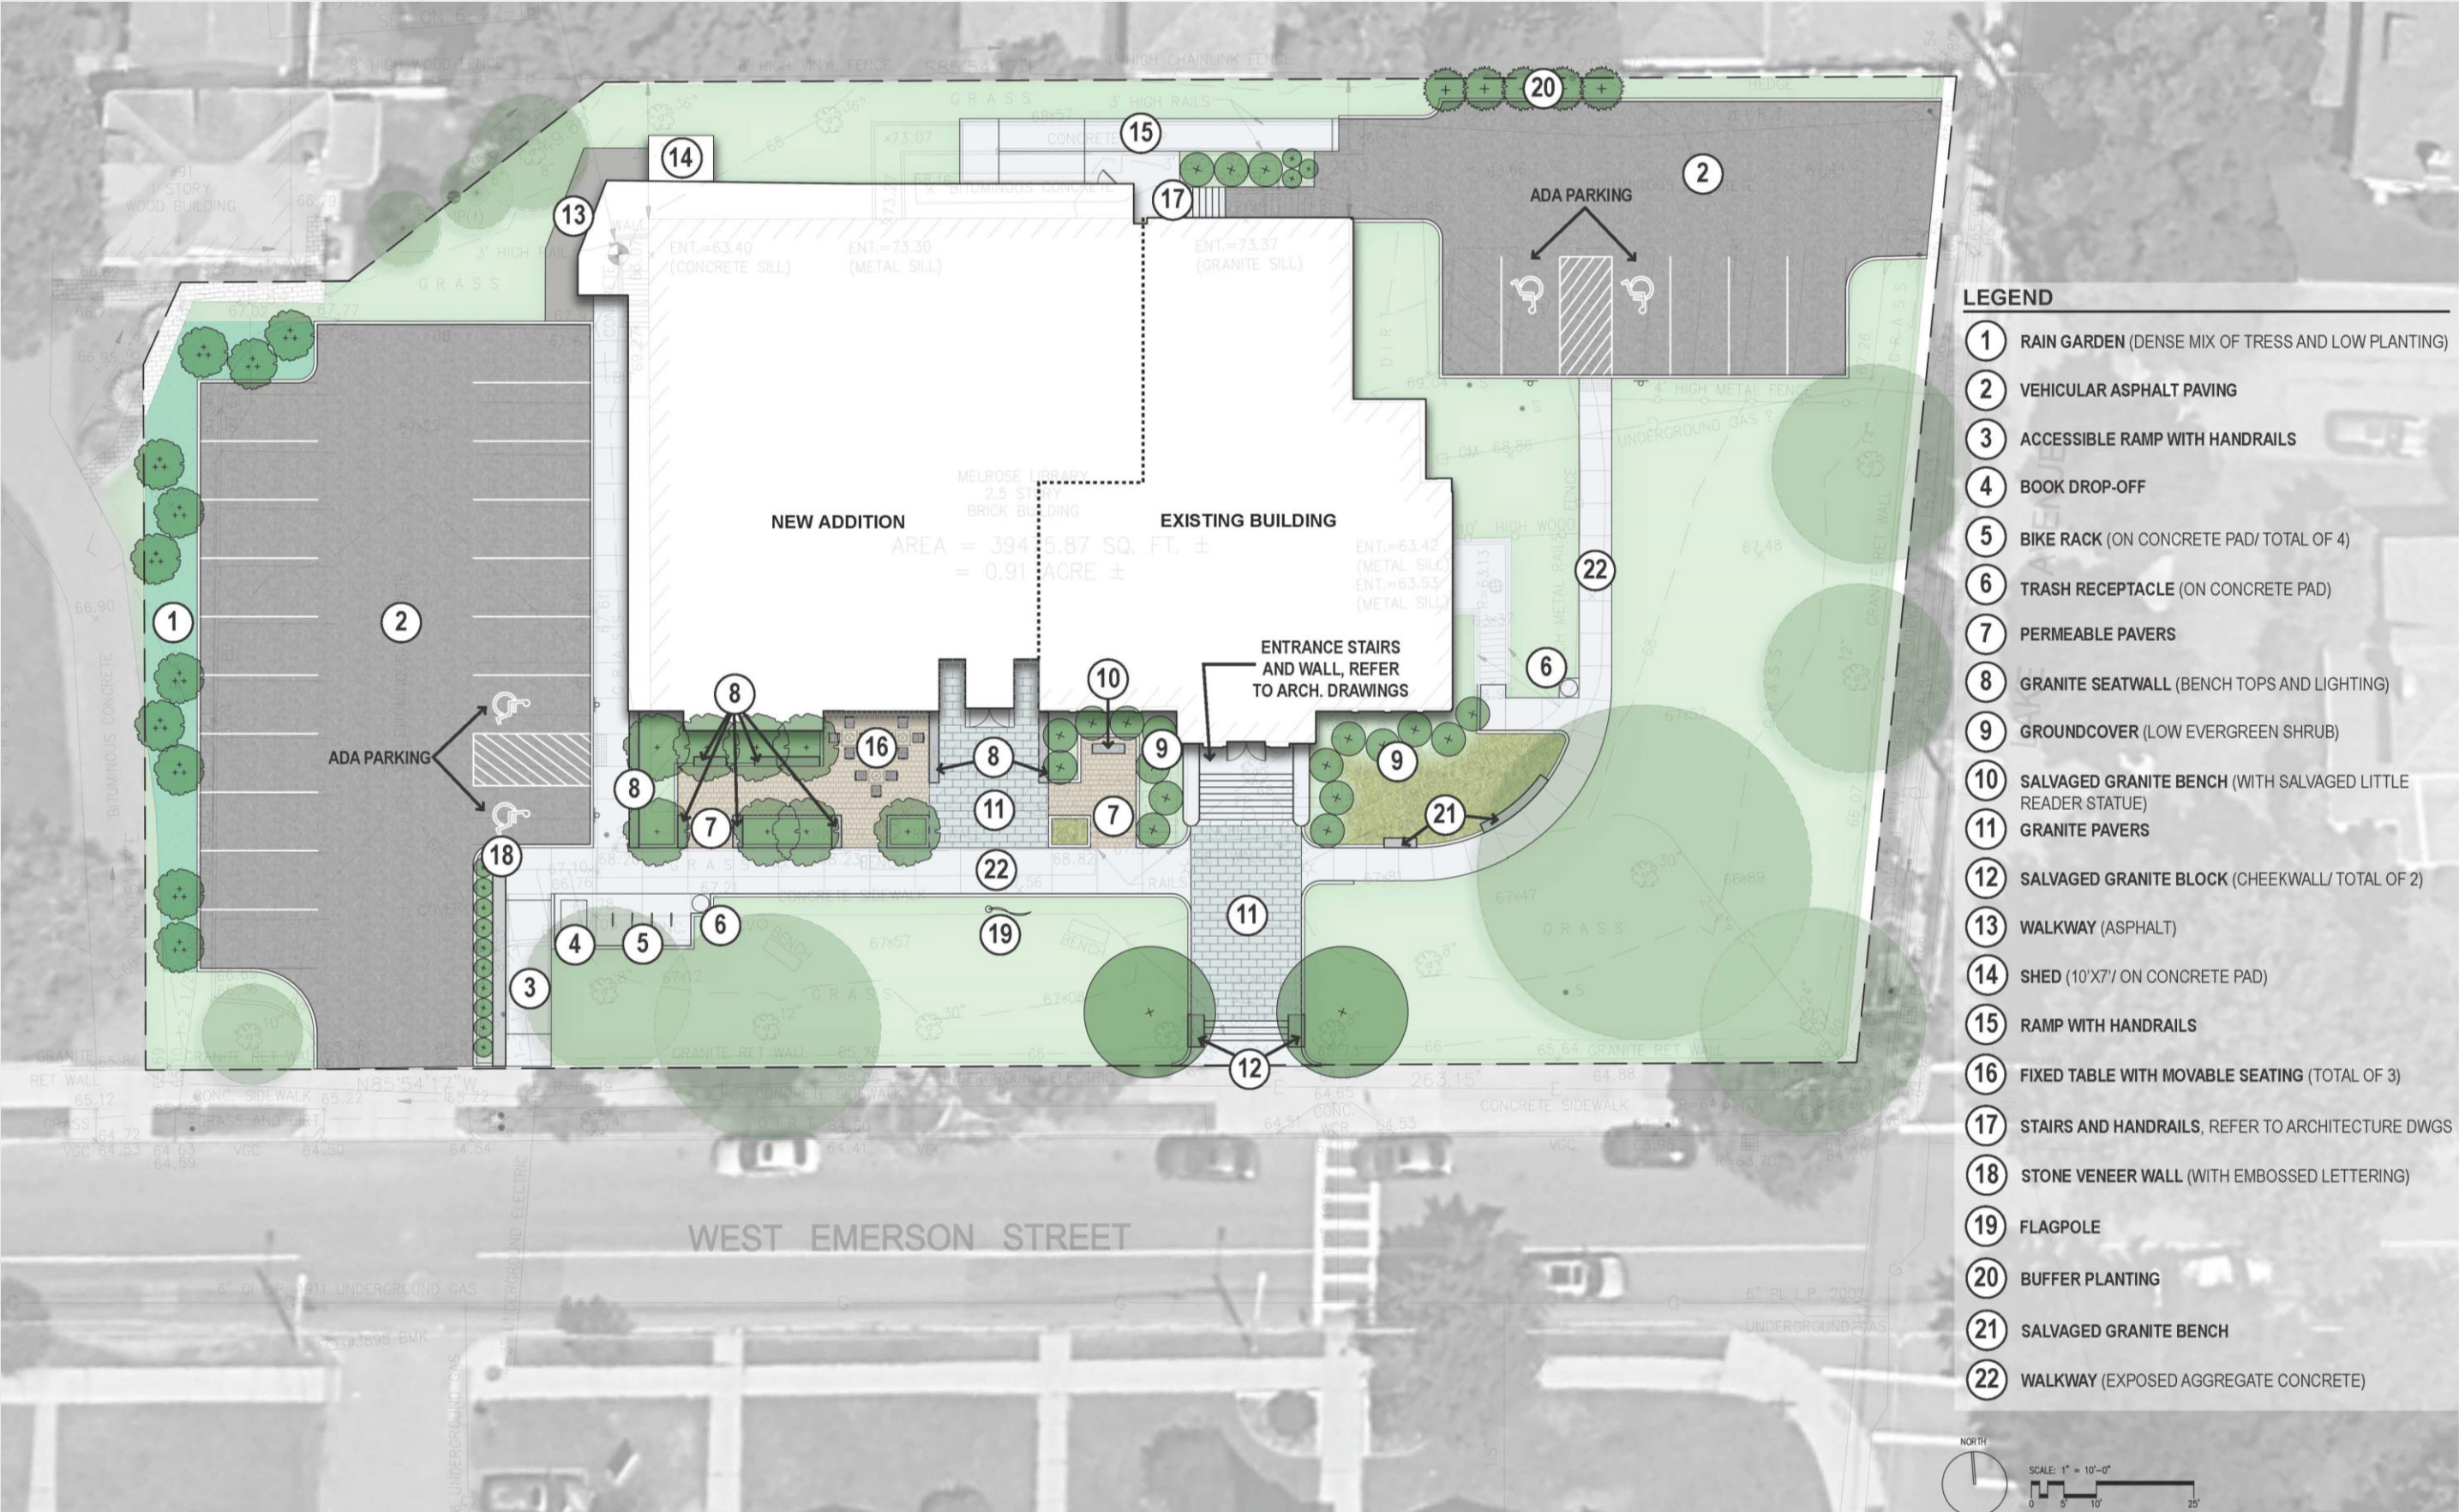


Lower Level Plan

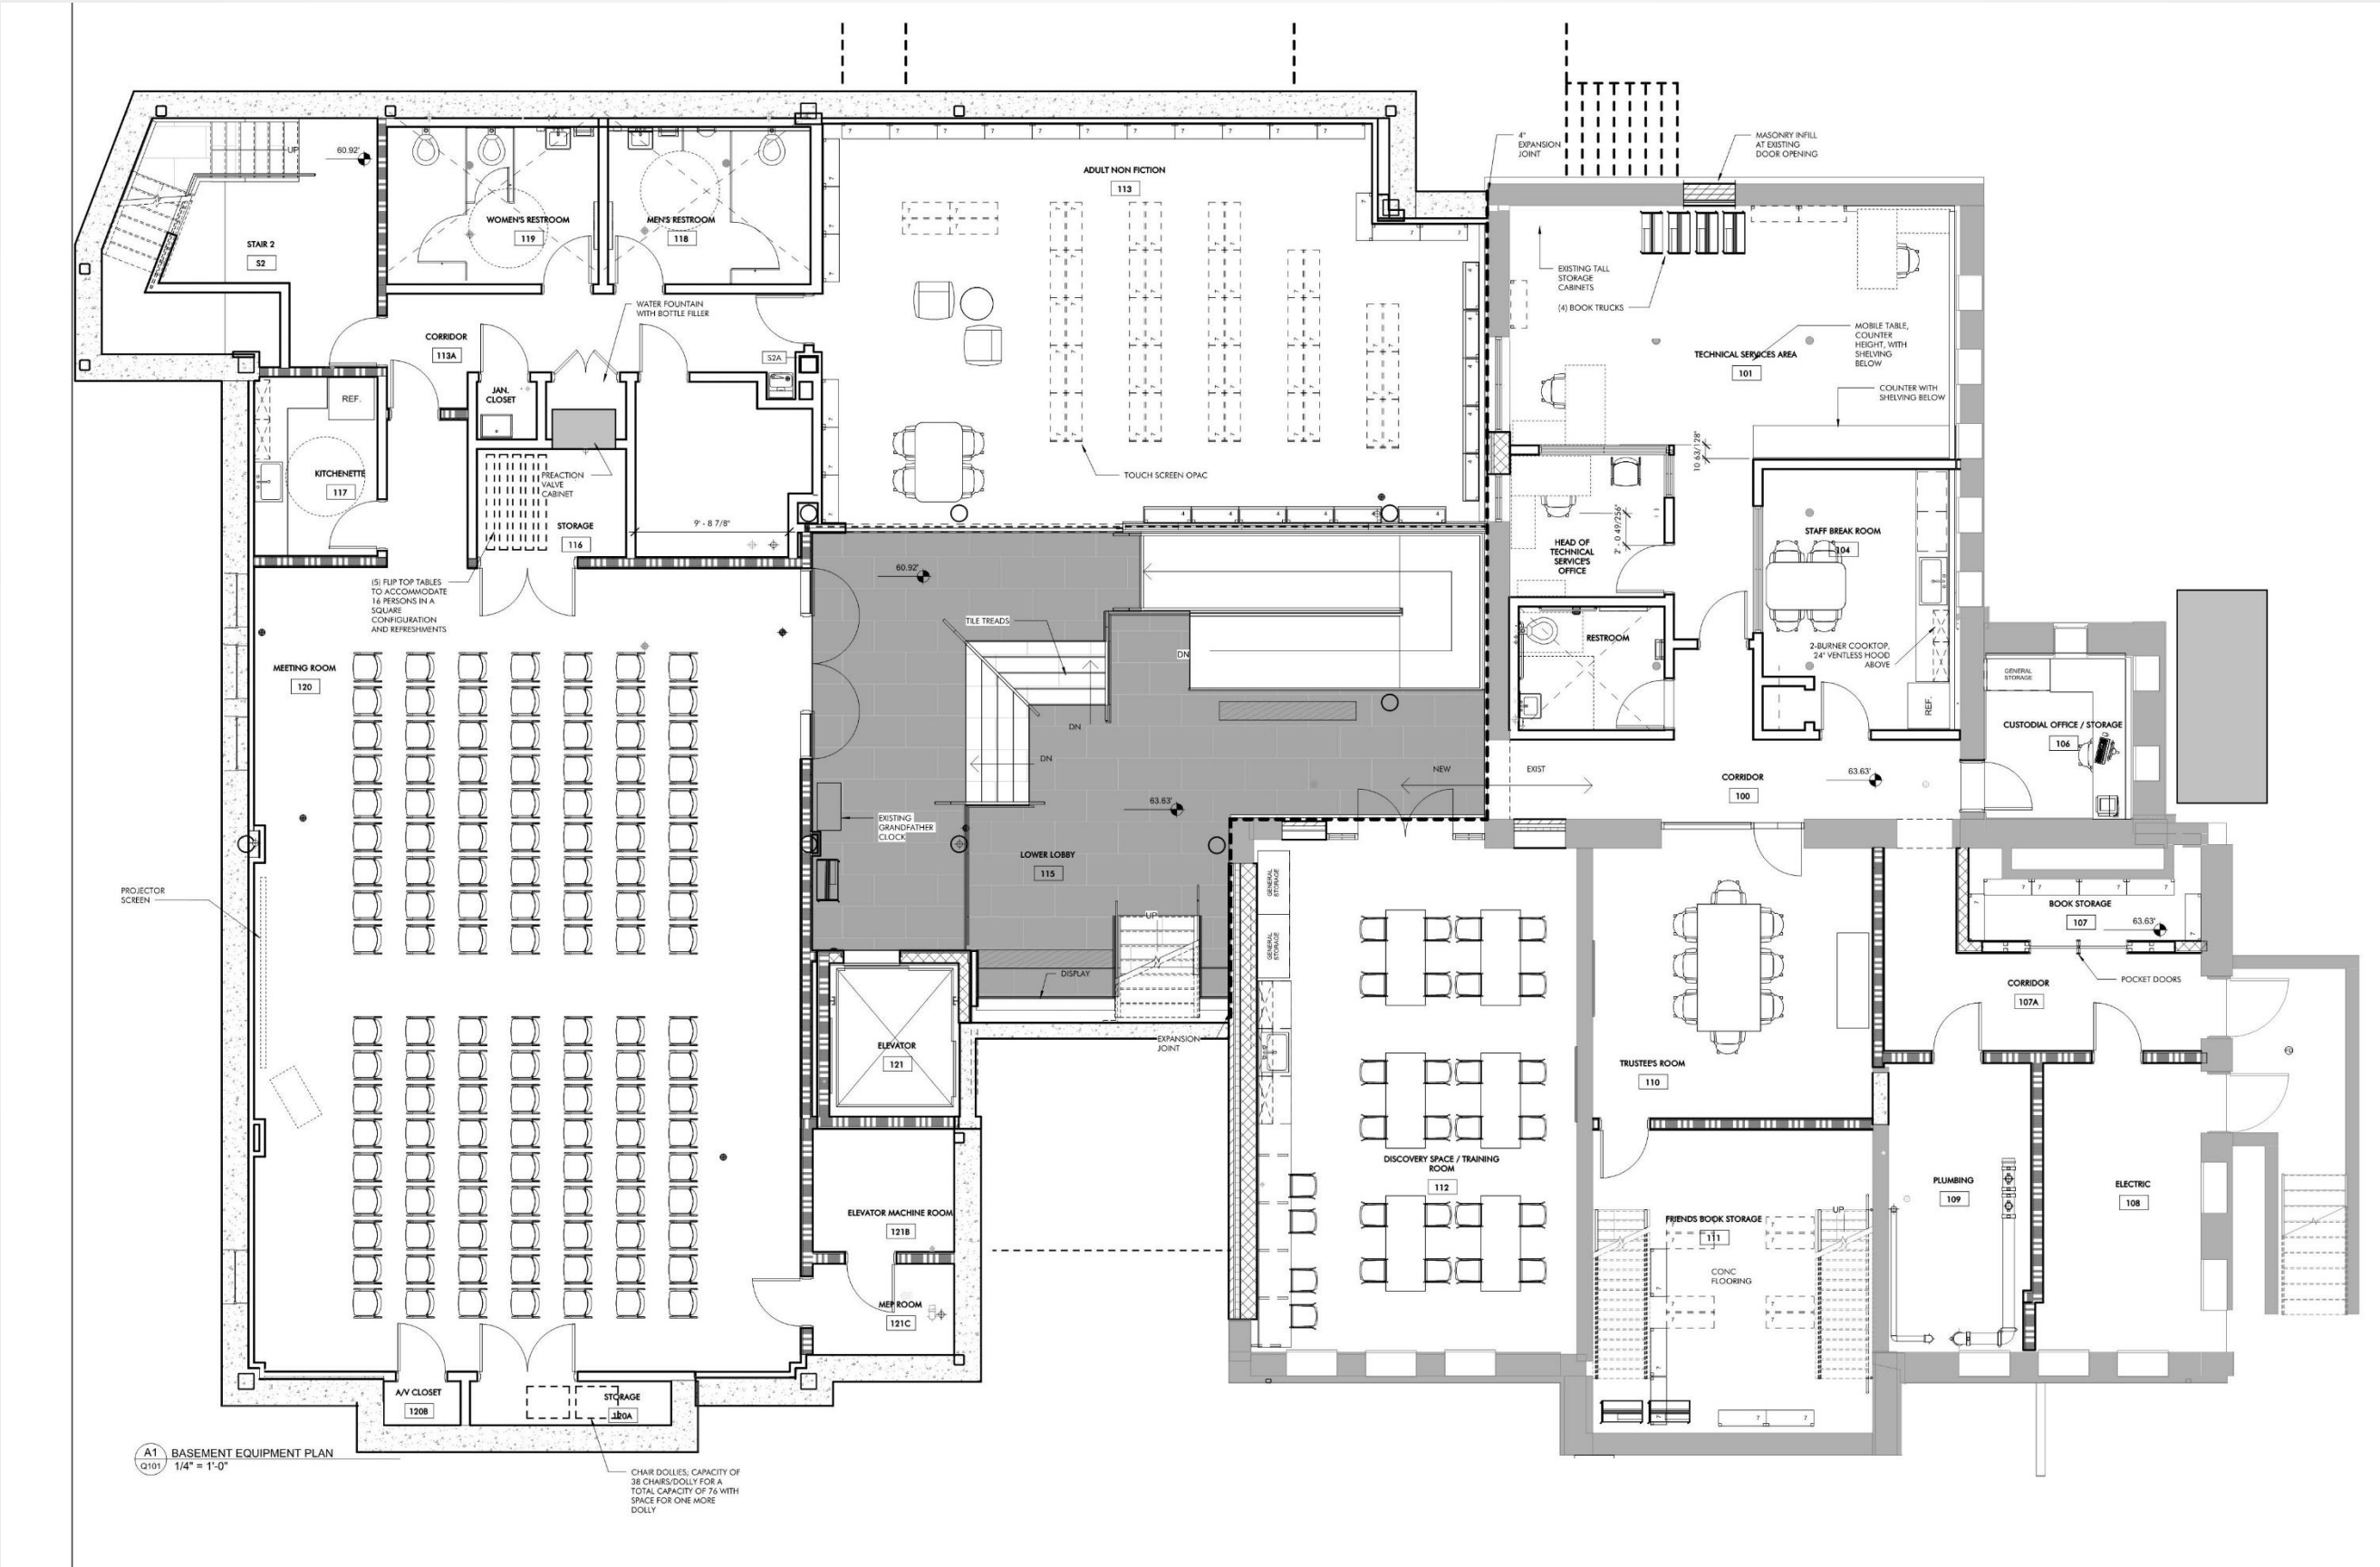

Main Level Plan

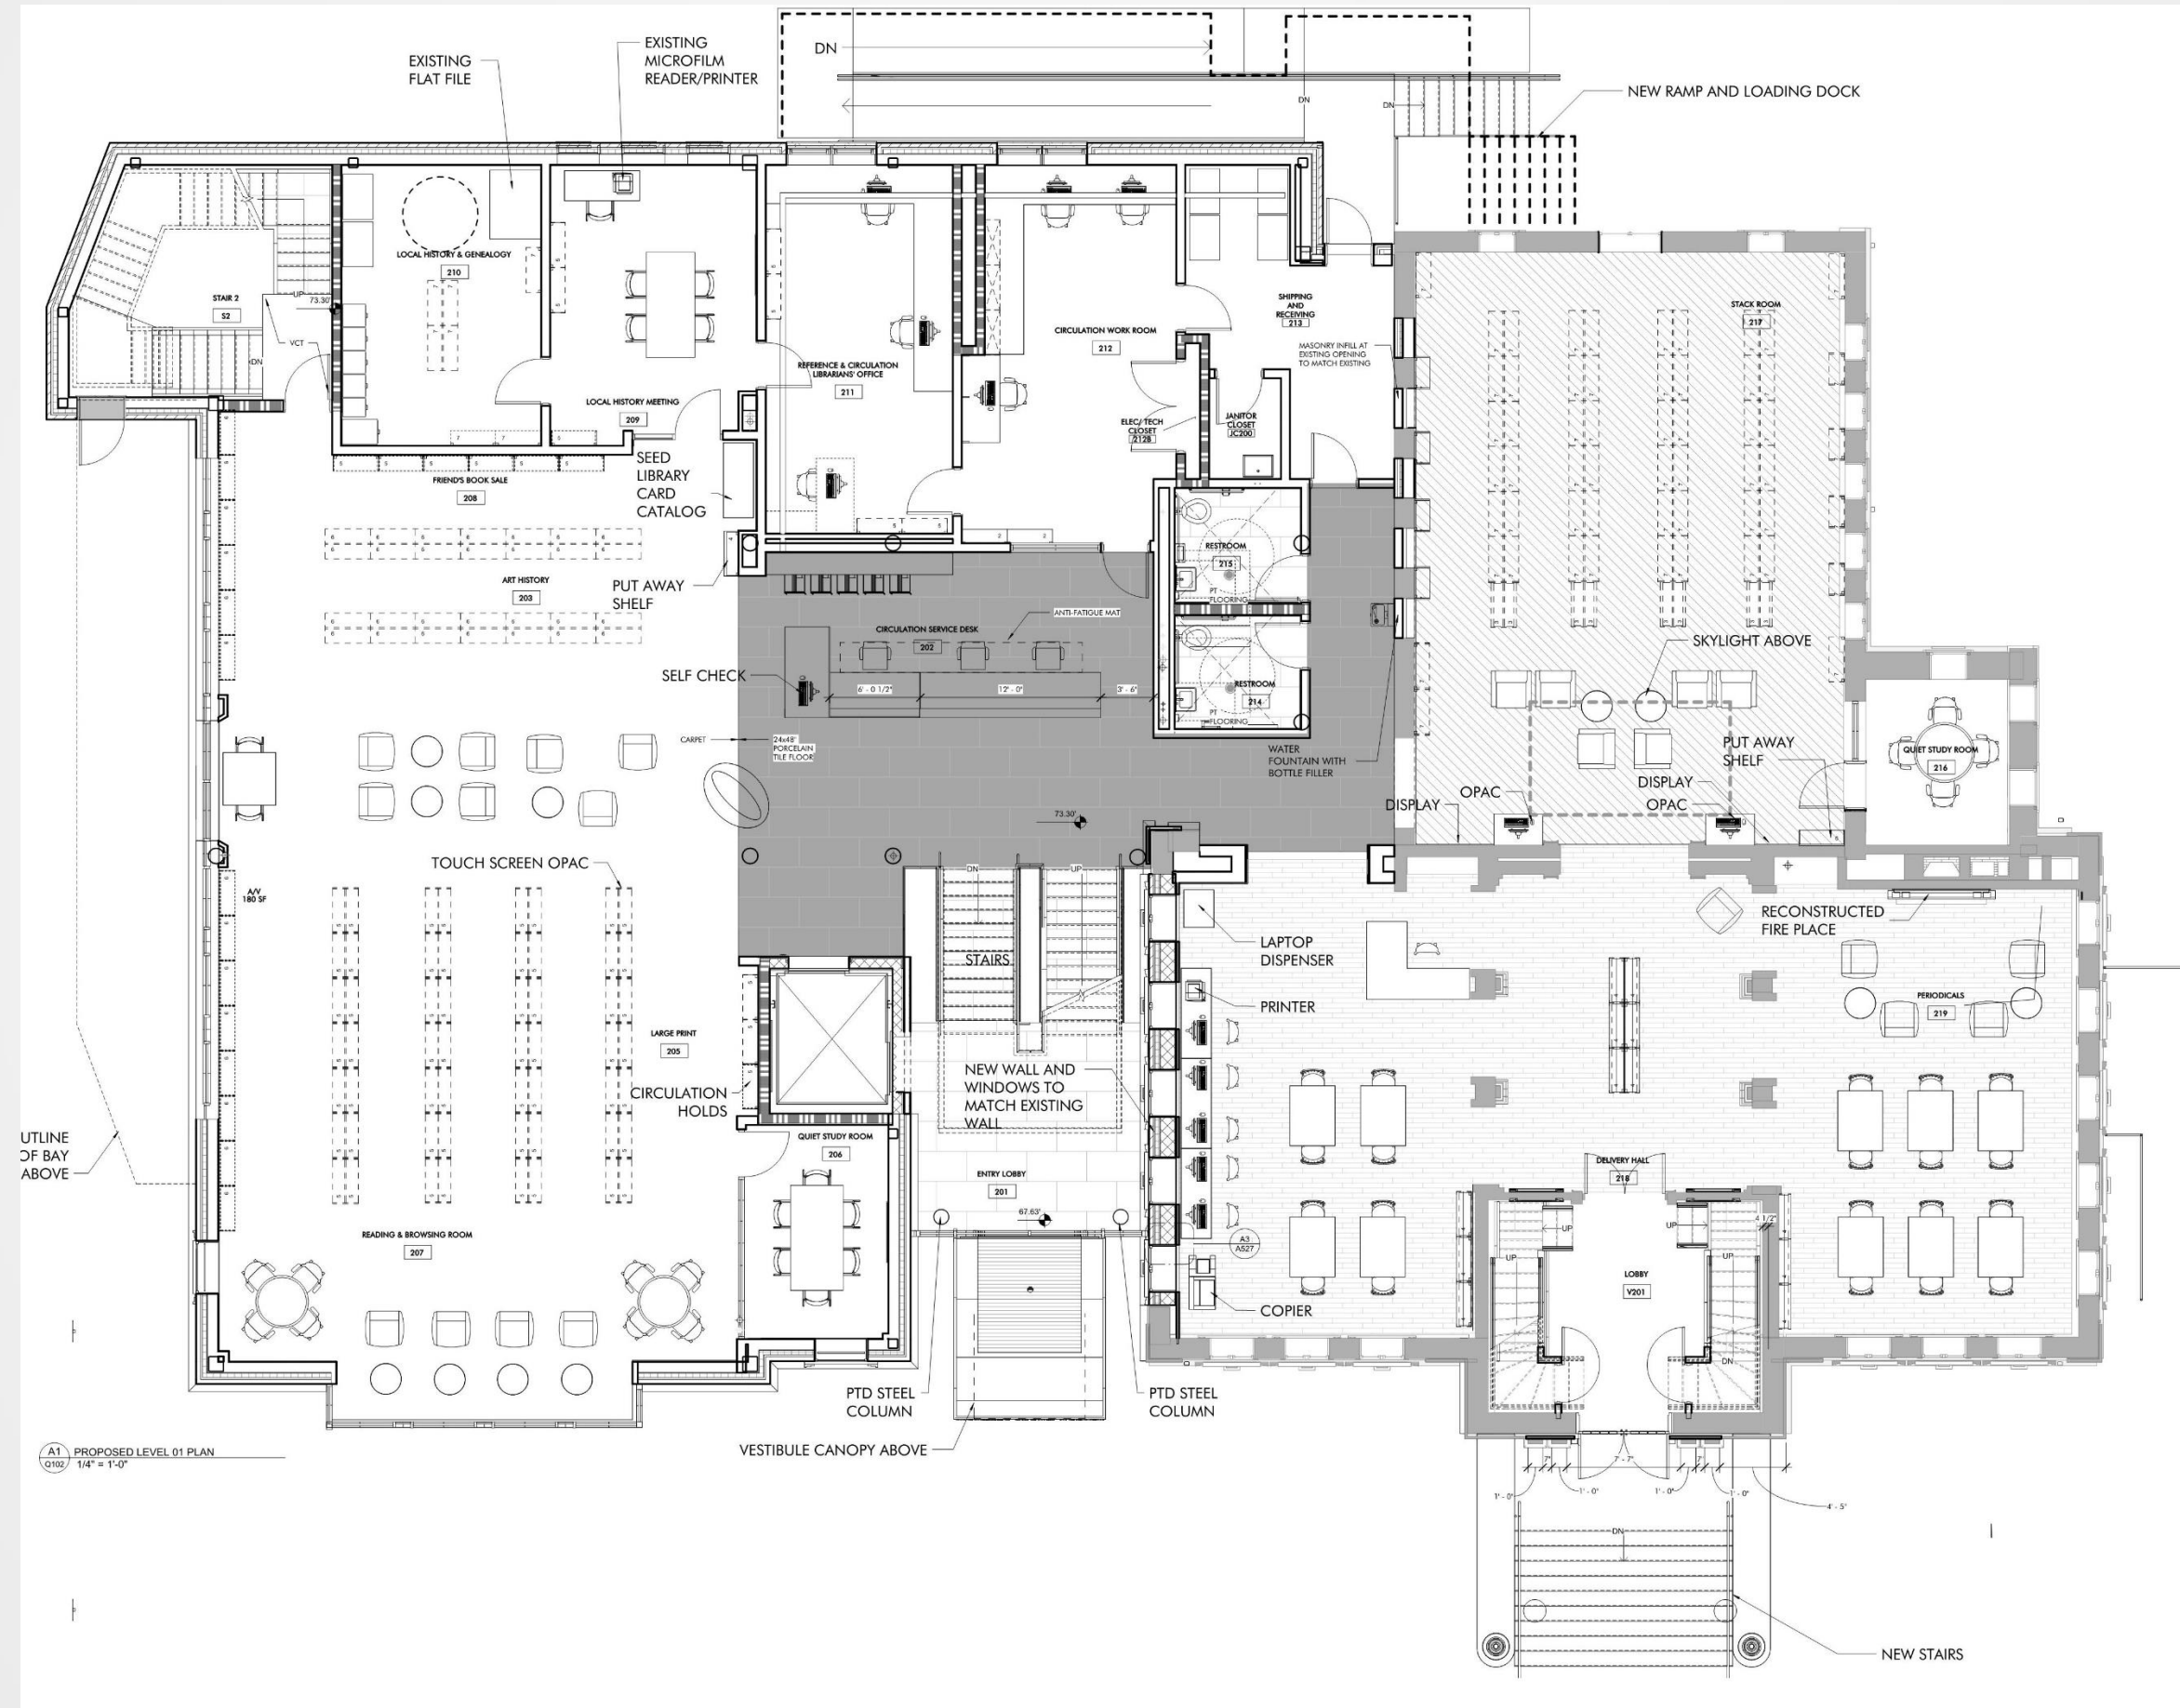

Upper Level Plan

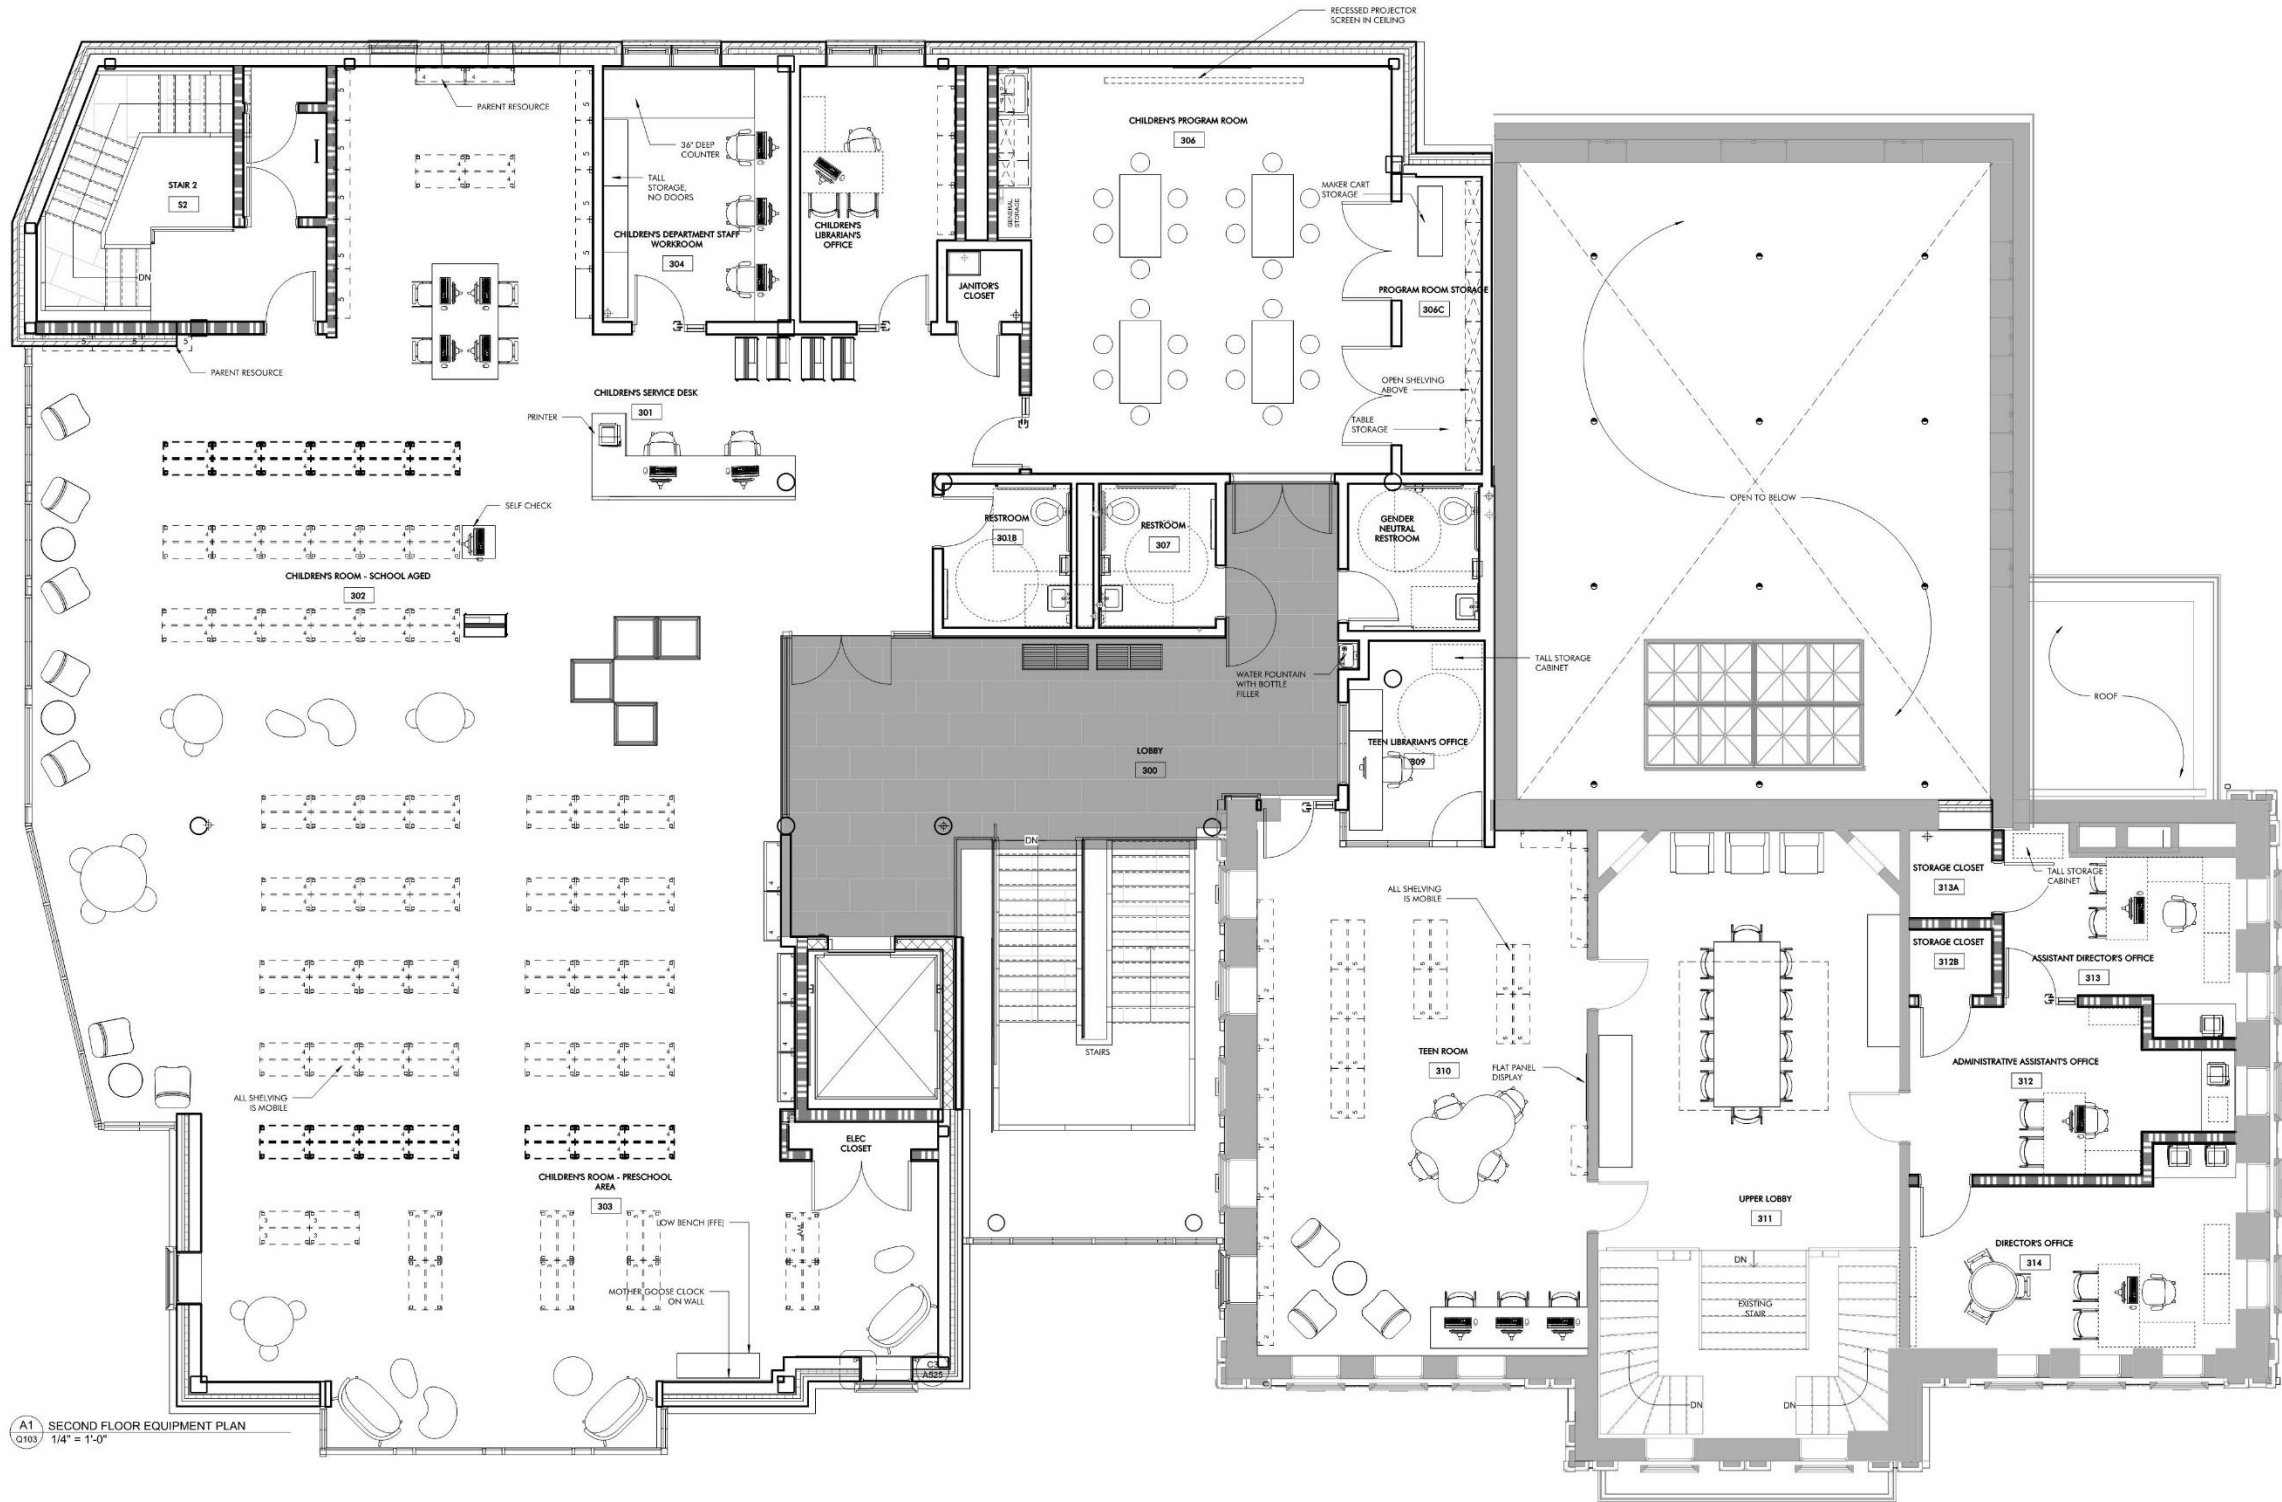

Proposed Addition

