
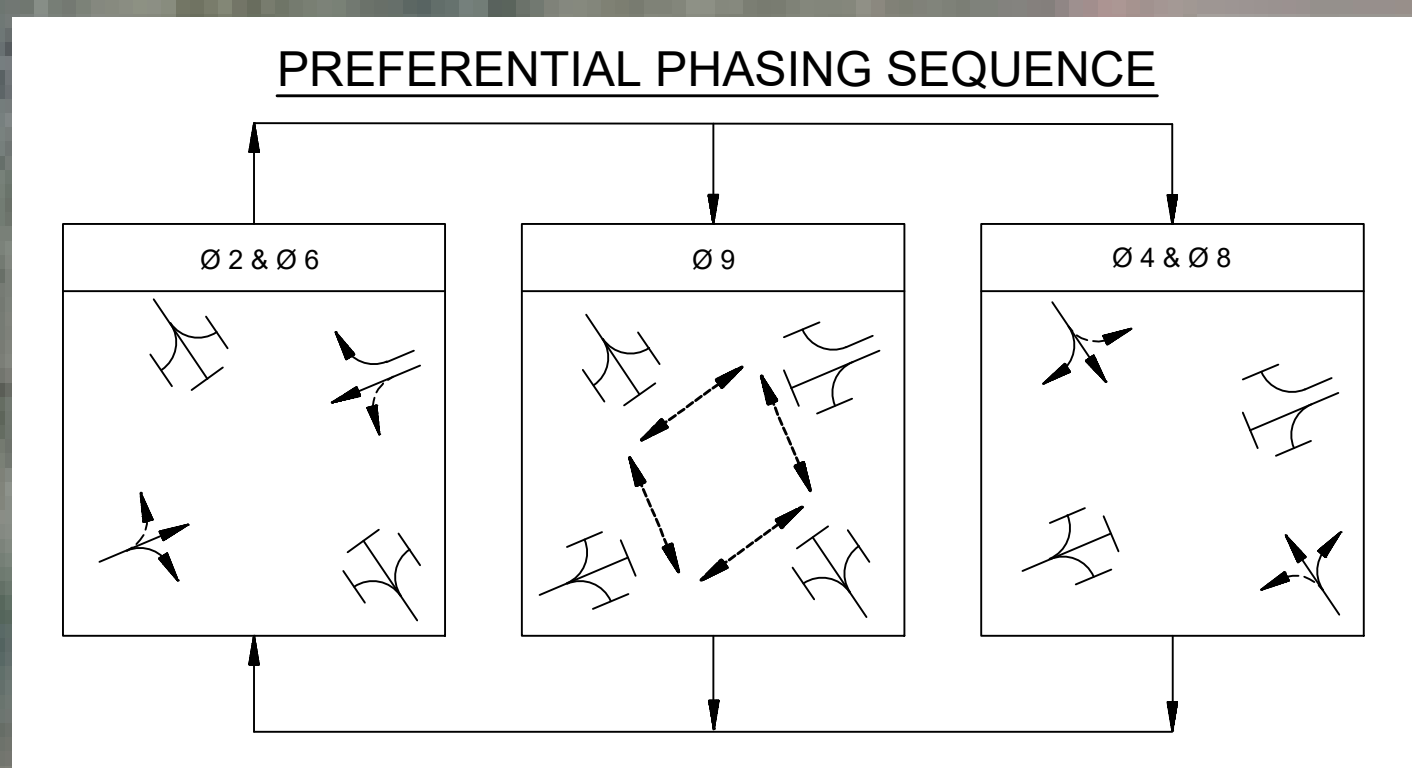


OPTION 1: SIGNALIZED

WIDENING ON LYNN FELLS PARKWAY BETWEEN MELROSE STREET AND MAIN STREET
 SHARED USE PATH BETWEEN MELROSE STREET AND MAIN STREET
 MAINTAINING ALL EXISTING ACCESS

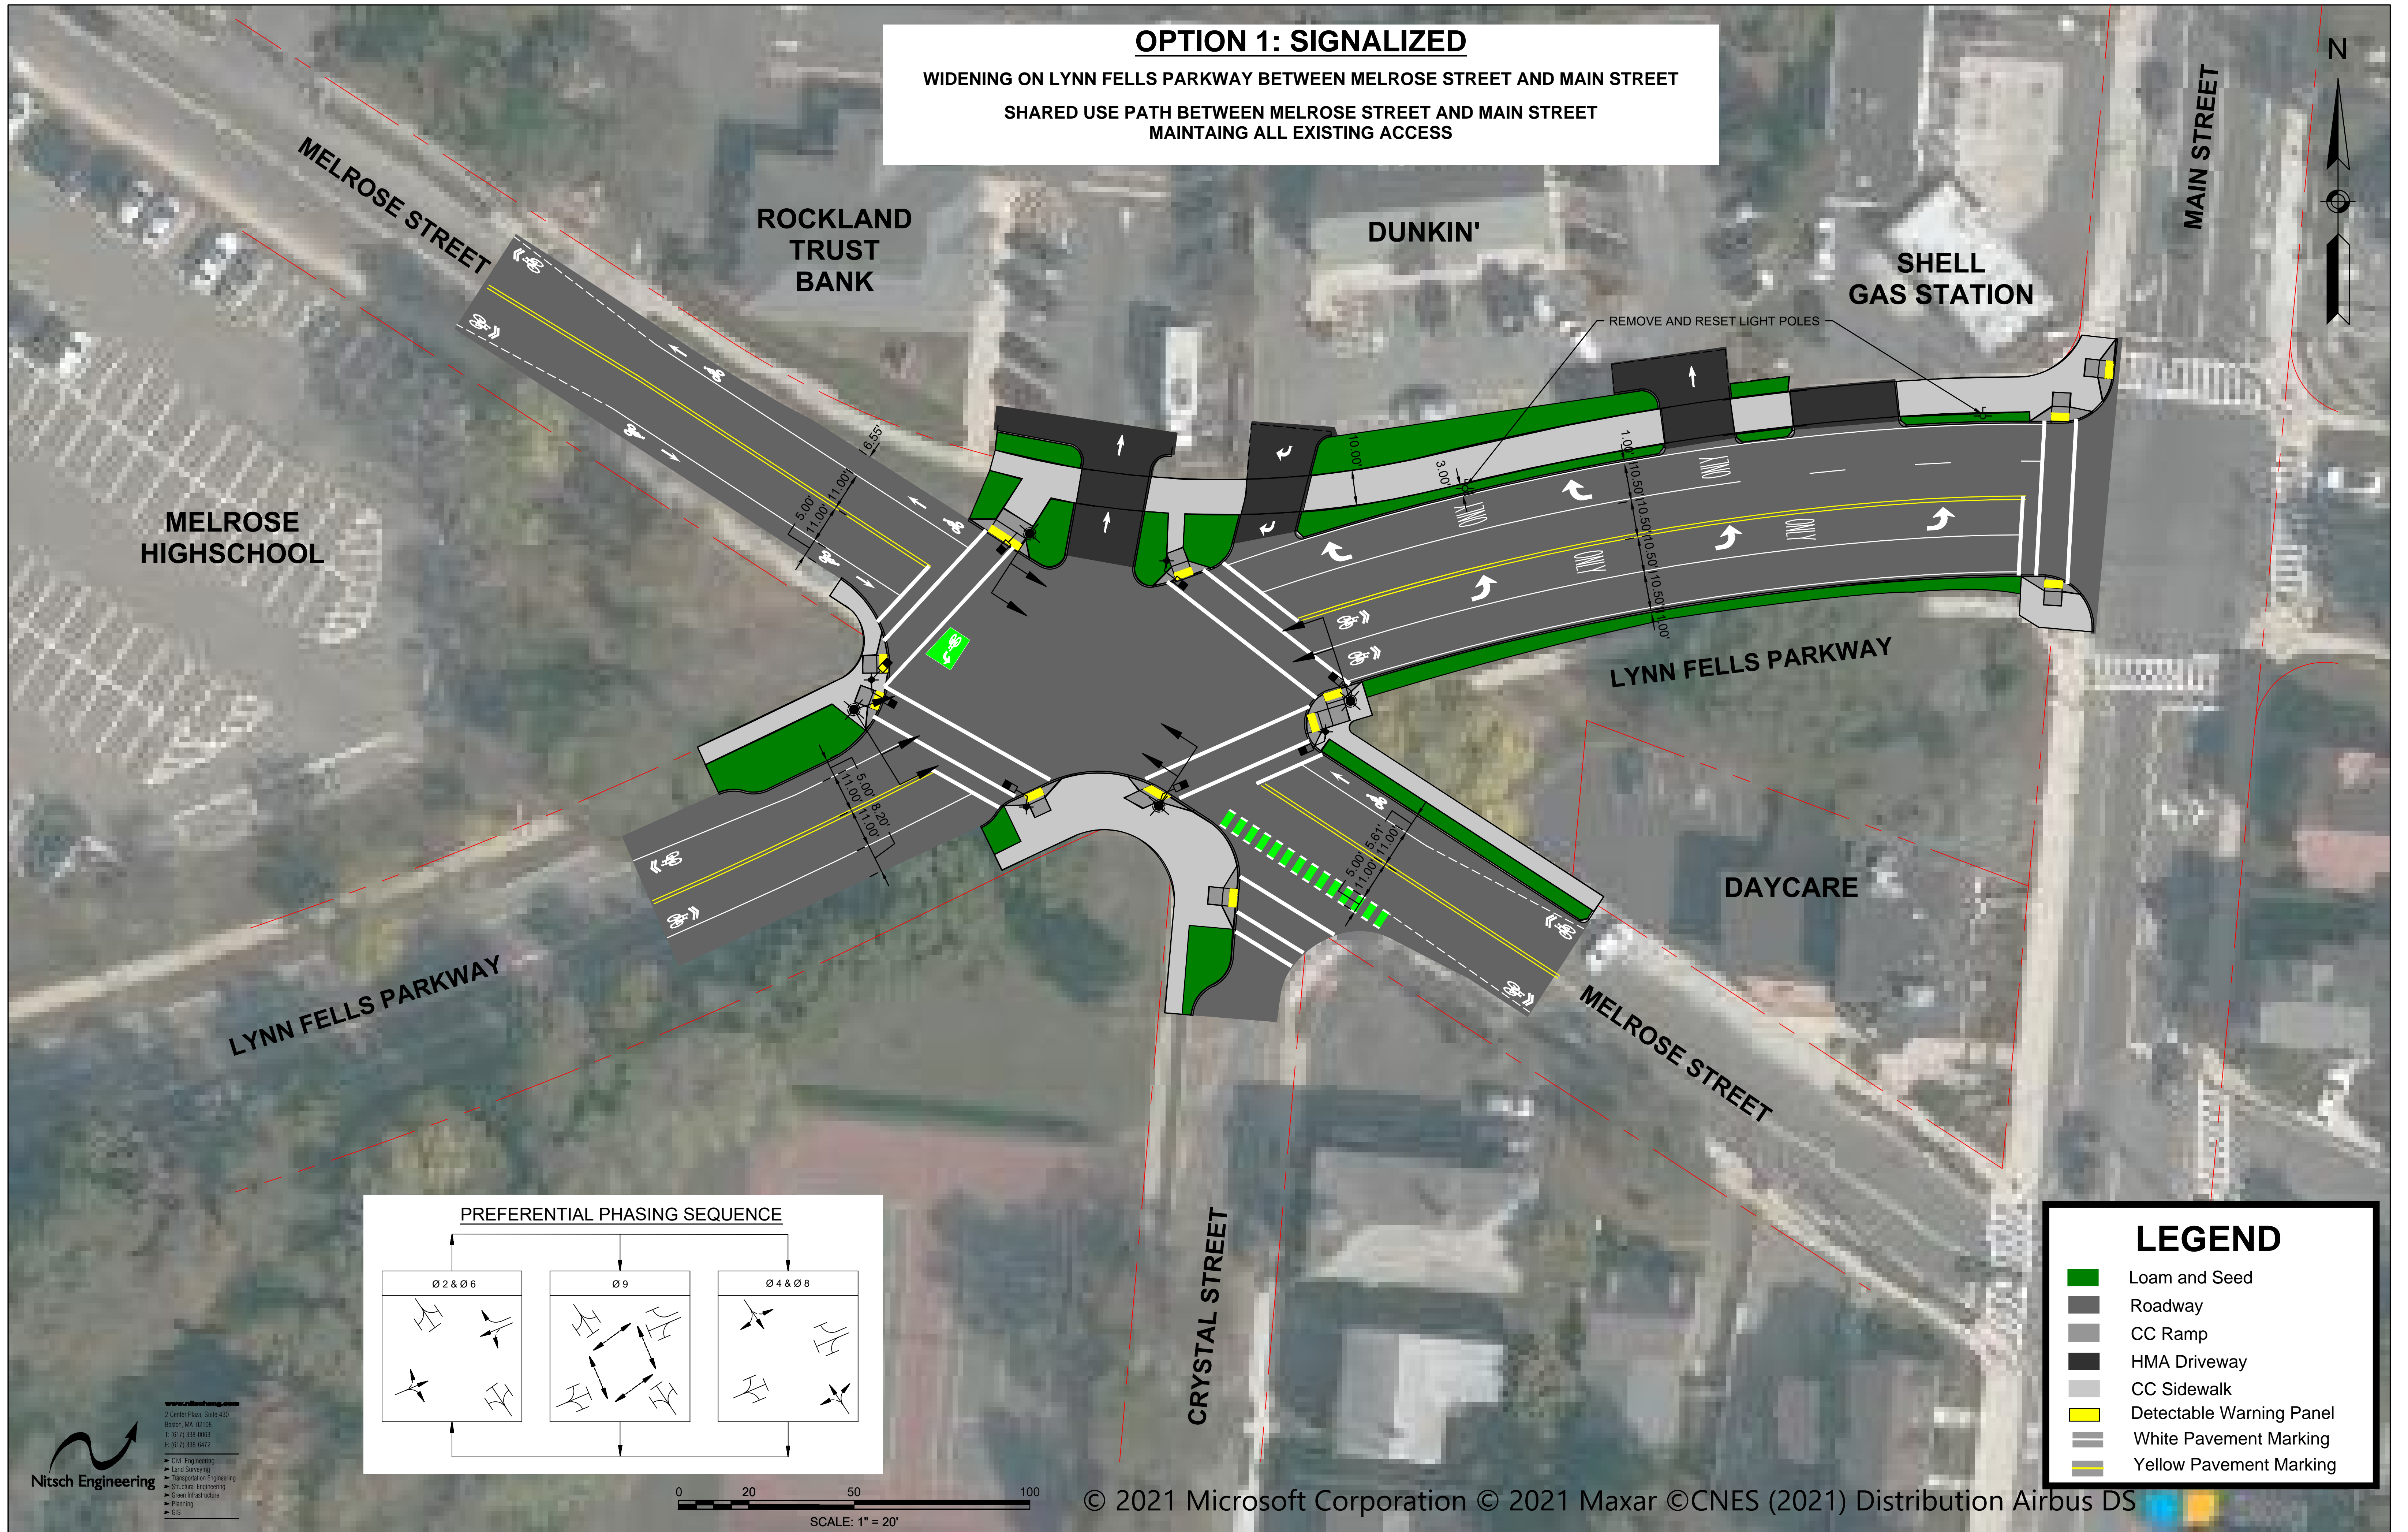

LEGEND

- Loam and Seed
- Roadway
- CC Ramp
- HMA Driveway
- CC Sidewalk
- Detectable Warning Panel
- White Pavement Marking
- Yellow Pavement Marking

Nitsch Engineering
 www.nitschengineering.com
 2 Centre Plaza, Suite 430
 Boston, MA 02108
 T: (617) 338-0903
 F: (617) 338-6472

- Civil Engineering
- Land Surveying
- Transportation Engineering
- Structural Engineering
- Green Infrastructure
- Planning
- GIS

